


ITEM	QTY	REF
H	4	
C	2	
D	2	
E	3	
F	2	
G	12	
H	8	
I	4	
J	8	
K	6	
L	6	
POGG	1	FS-1A, NOTE 5
S	6	
T	3	
U	3	
W	5	
X	1	
Y	3	
Z	3	
AA	3	
CC	3	
EE	8	
FF	1	
HH	6	
II	1	FS-1A, NOTE 2
MM	1	
PP	3	

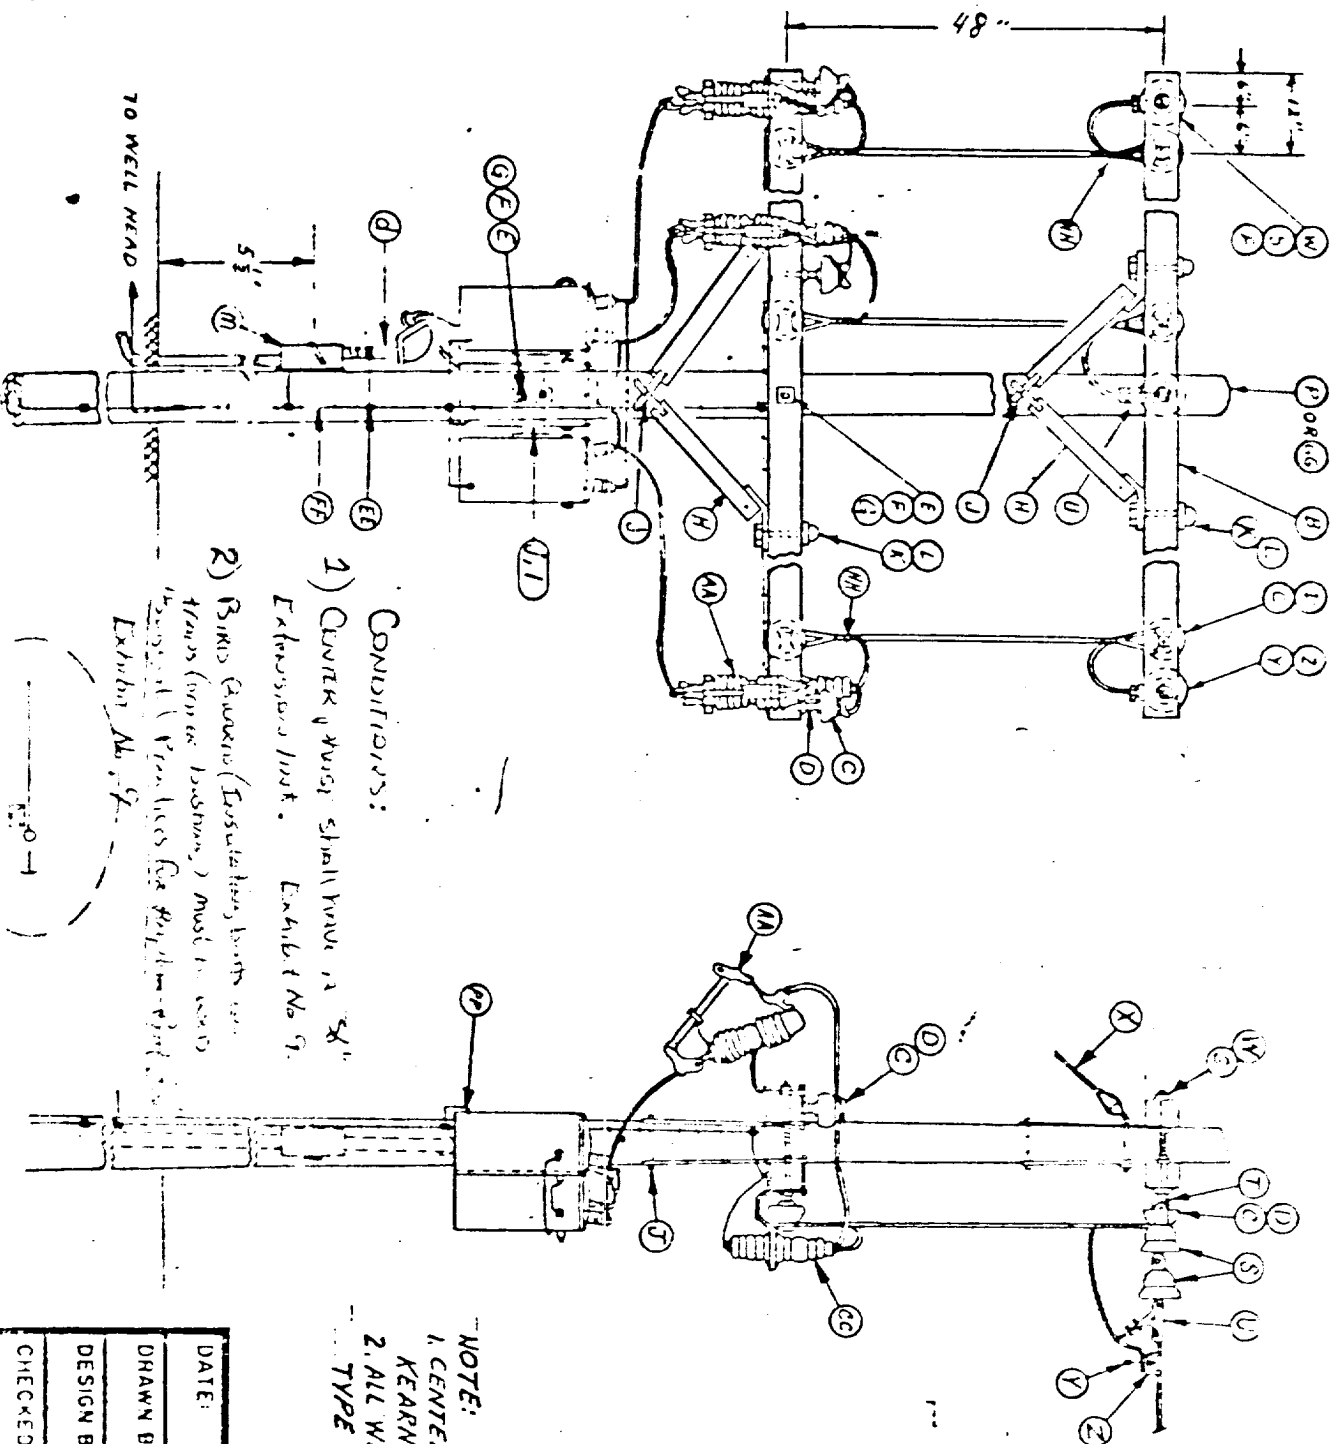

NOTE:
1. CENTER PHASE ON BANK WILL HAVE EPOXY INS,
KEARNY NO. 323015-24 INSULATOR.
2. ALL WIRE FROM POINT "U" WILL BE INSULATED
TYPE WIRE ON TRANSFORMER BANK.

CONDITIONS:
1) CENTER PHASE SHALL HAVE A 53"
EXTENSION JACK. Exhibit No. 9.
2) Banks (insulation) must be used
trans (from the housing) must be used
trans (from the housing) must be used
Exhibit No. 9.

DATE:	12-13-71	TITLE:	SINGLE POLE SUBSTA.
DRAWN BY:	SPD	1PM TRANS. CLUSTER MOUNT	
DESIGN BY:	SPD	PRINT DEAD-END-1250V/400V ACSR	
CHECKED BY:		PRODUCTION DEPT	
APPROVED BY:		CONOCO	
		HOBBS DIVISION	

SCALE:

4000 FEET

ES 0.1