

# WELL SCHEMATIC

LEONARD FEDERAL No. II  
LOC. 660' FSL & 1980' FWL, Sect. 14, T26S, R37E  
ELEV. 2990' G.L.

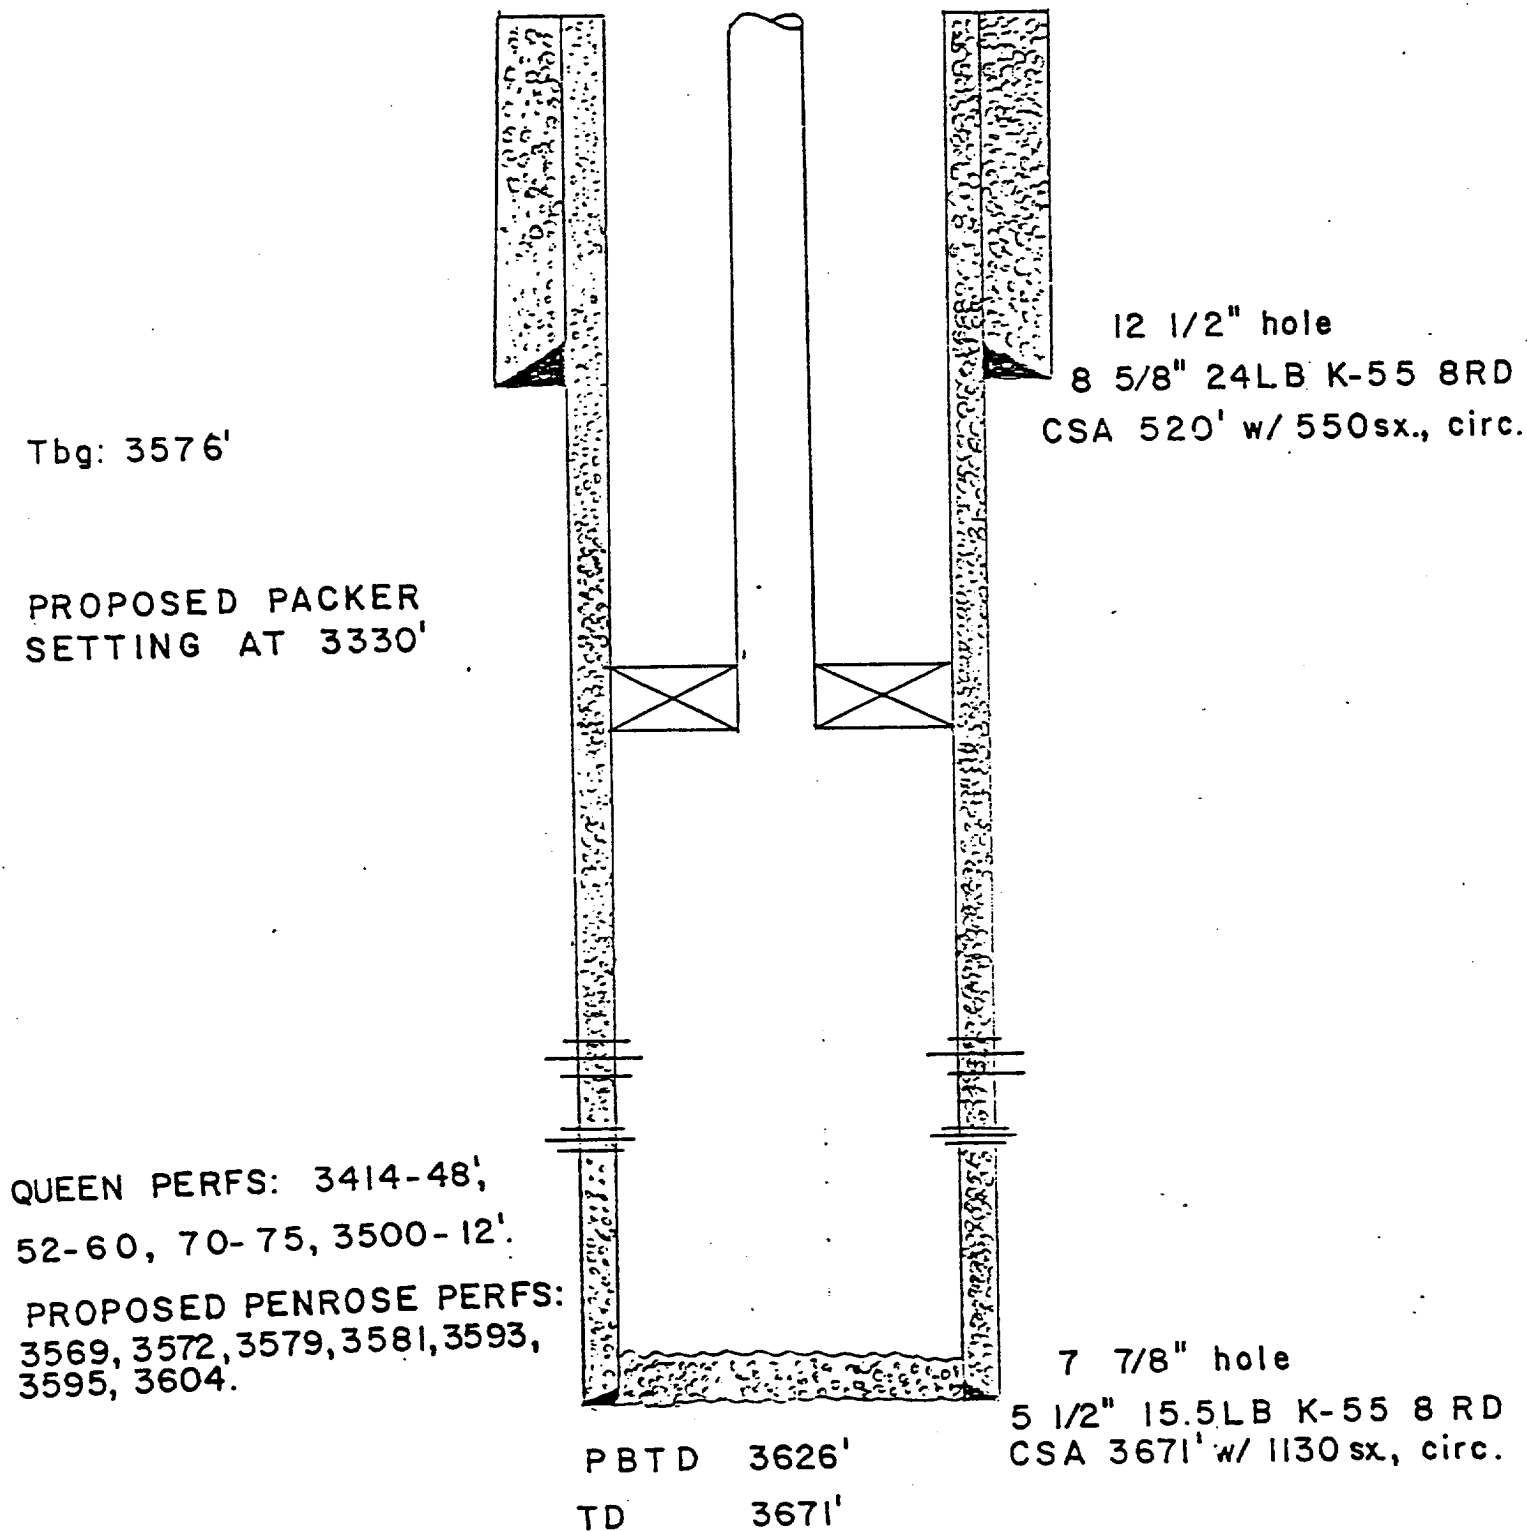


EXHIBIT X