

WELL SCHEMATIC

LEONARD BROTHERS No. 21
LOC. 2180' FNL & 1980' FWL, Sect. 14, T26S, R37E
ELEV. 2997' GL & 3008' KB

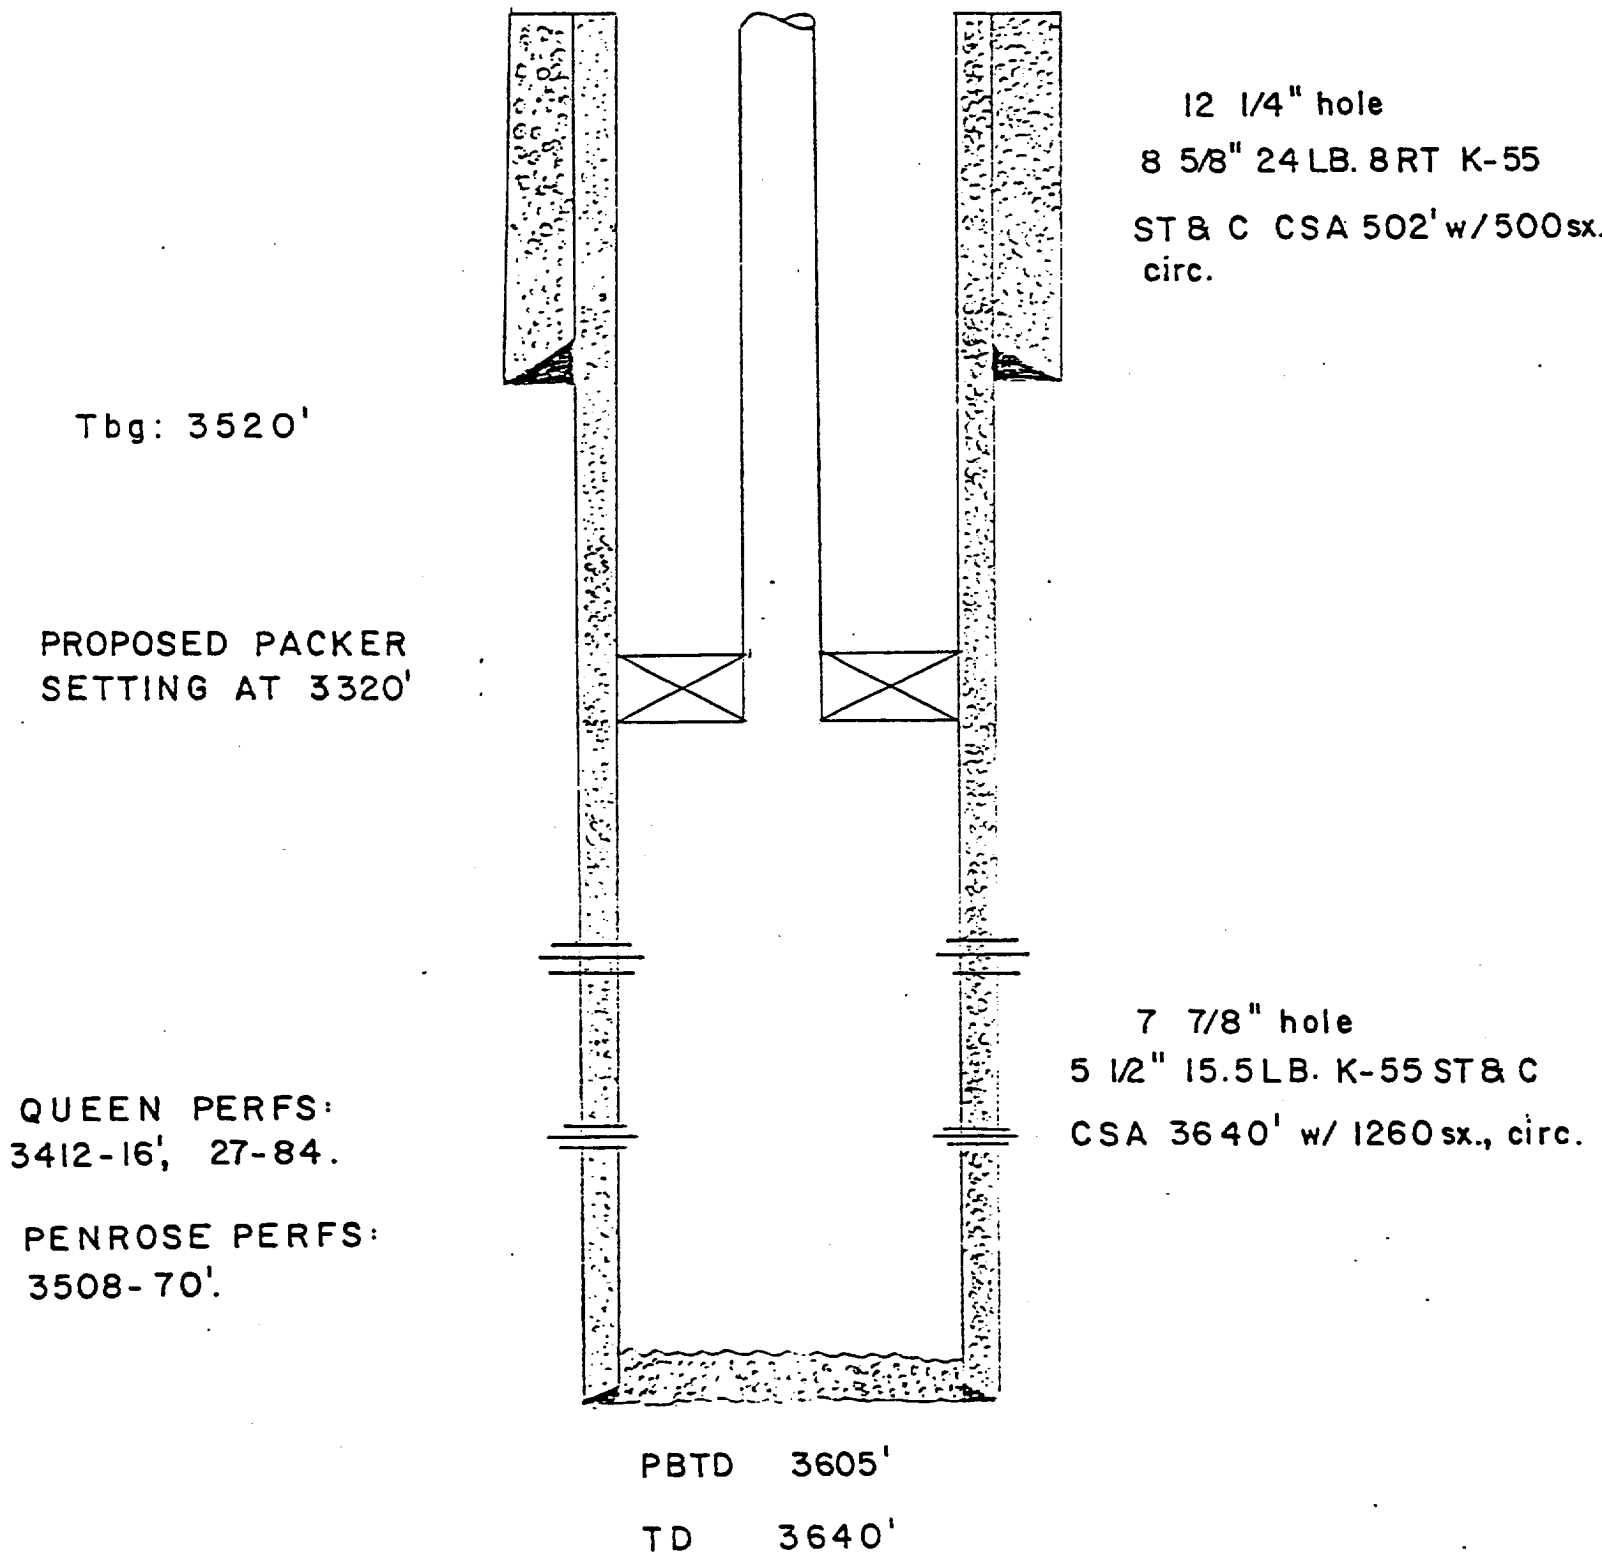


EXHIBIT XII