


GROSS SECTION
HOR 1"=50'
VERT 1"=20'

EXHIBIT "B"

LOCATION SITE SURVEY, EXXON TISHMAN FEDERAL NO. 1, SEC 5 T26S R36E, LEA CO., N.M.		EXXON COMPANY, USA (a division of Exxon Corporation) PRODUCTION DEPARTMENT	
DRAWN W. J. P.	ENGINEER SECTION APPROVED	REVISOR REVISOR	DATE 4-24-78
CHECKED		JOB NO.	FILE NO.
		SCALE 1"=50'	

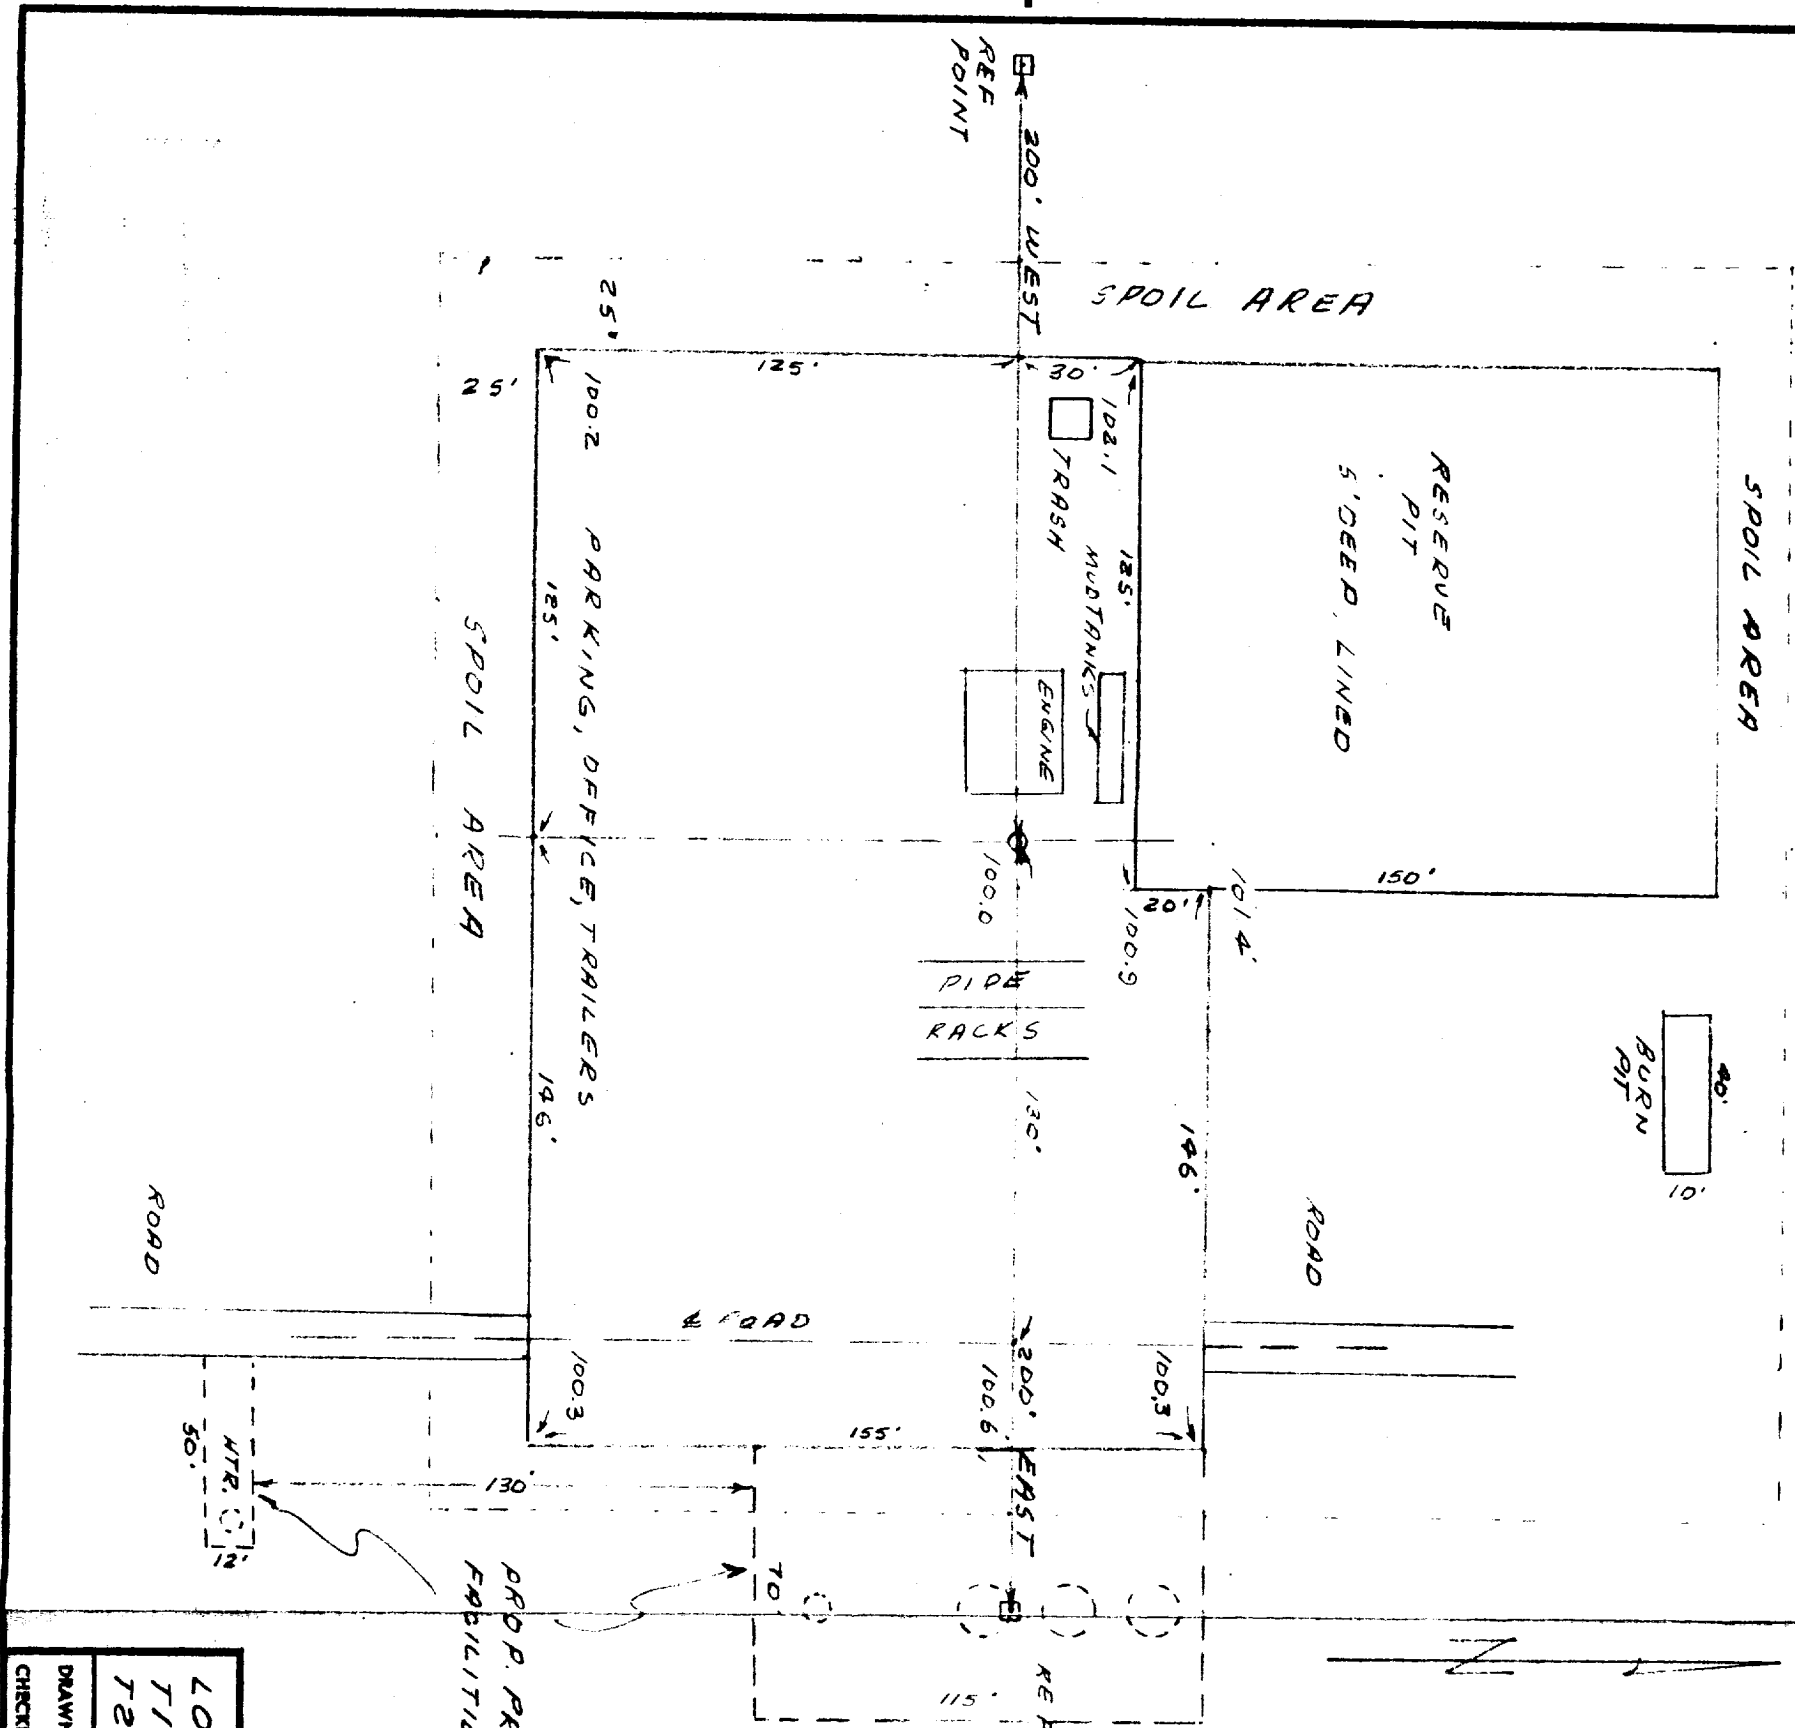