


UNION OIL COMPANY OF CALIFORNIA

EXHIBIT B-1

L NAME: Paducah Federal No 1
 LOCATION: 1080' FILL & FEL, SEC 30-T-24-S
32-F LSH CC N. 100' E

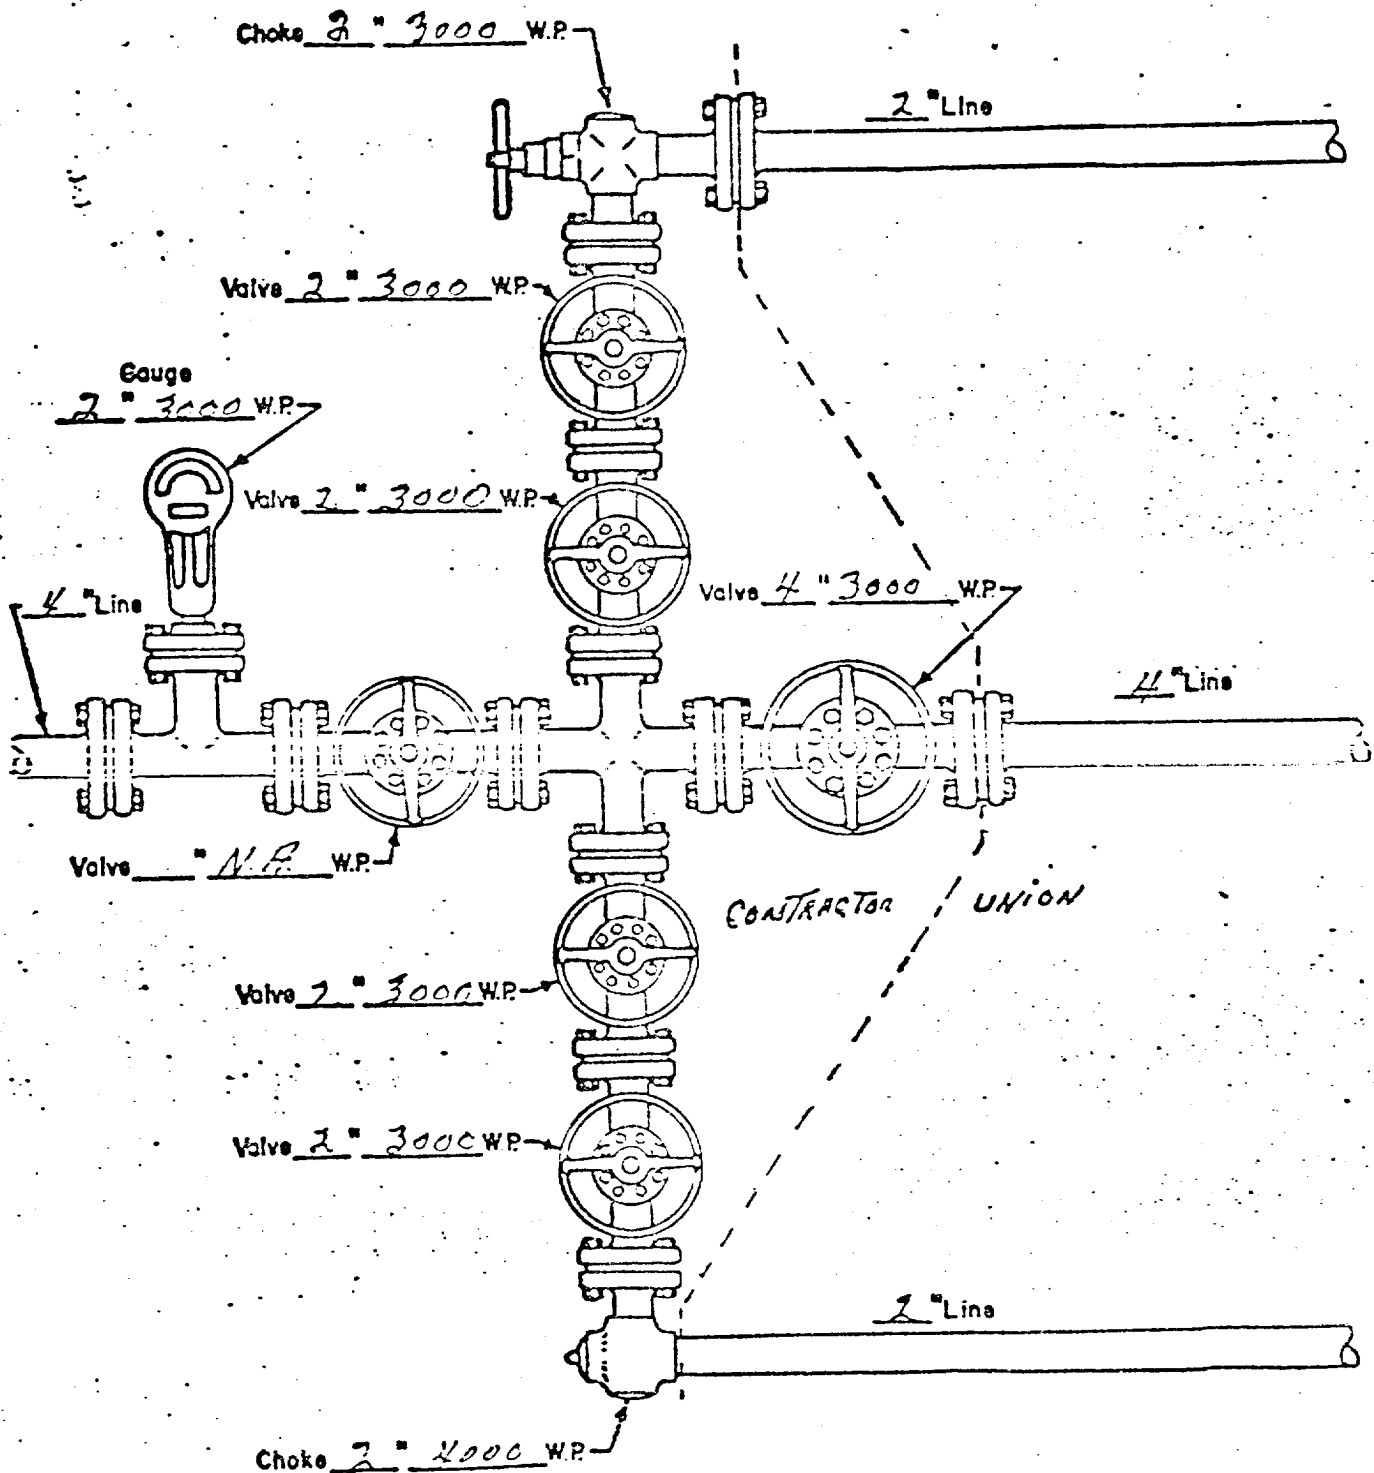

MANIFOLD
3000 #W.P.

- ☒ Manual
- ☐ Hydraulic

FOR 12 1/2" AND 9 1/2" BOLE