


EXHIBIT E

THE PETROLEUM CORPORATION
Tenneco Federal Well No. 2
2,310 Ft. FWL and 1,650 Ft. FSL
Sec. 12, Tnshp. 26 S., Range 37 E.
Lea County, New Mexico

Blowout Preventer Arrangement

B.O.P. ARRANGEMENT

3000 LB. W.P. B.O.P.
10" CAMERON TYPE-S.S. HYDRAULIC B.O.P. 3000 P.S.I.
12" G.K. HYDRILL 3000 W.P.
80 GALLON- STATION KOOMEY ACCUMULATOR
3000 LB. W.P. CHOKE MANIFOLD

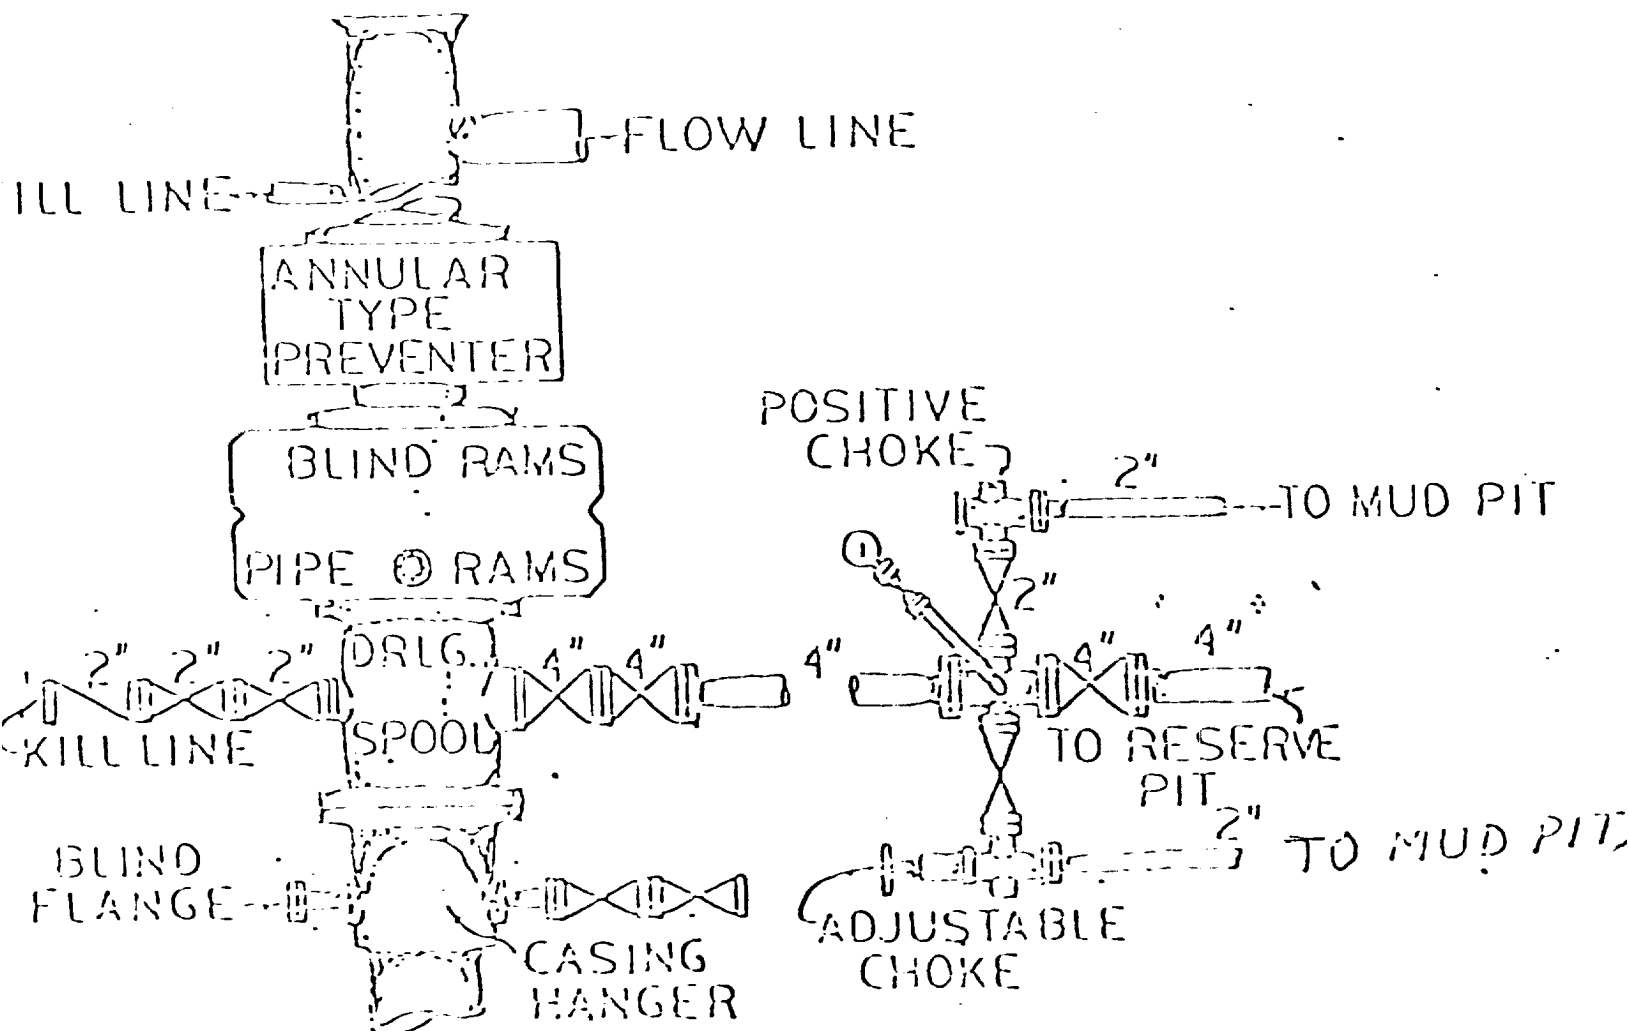

RECEIVED

JUN 7 1993

U.S. CUSTOMS
AND BORDER
PROTECTION
HONOLULU OFFICE