


EXHIBIT C

Tom Brown, Inc.

Madera-Federal "25" No. 1

CHOKE MANIFOLD
FROM 5300' TO T.D.

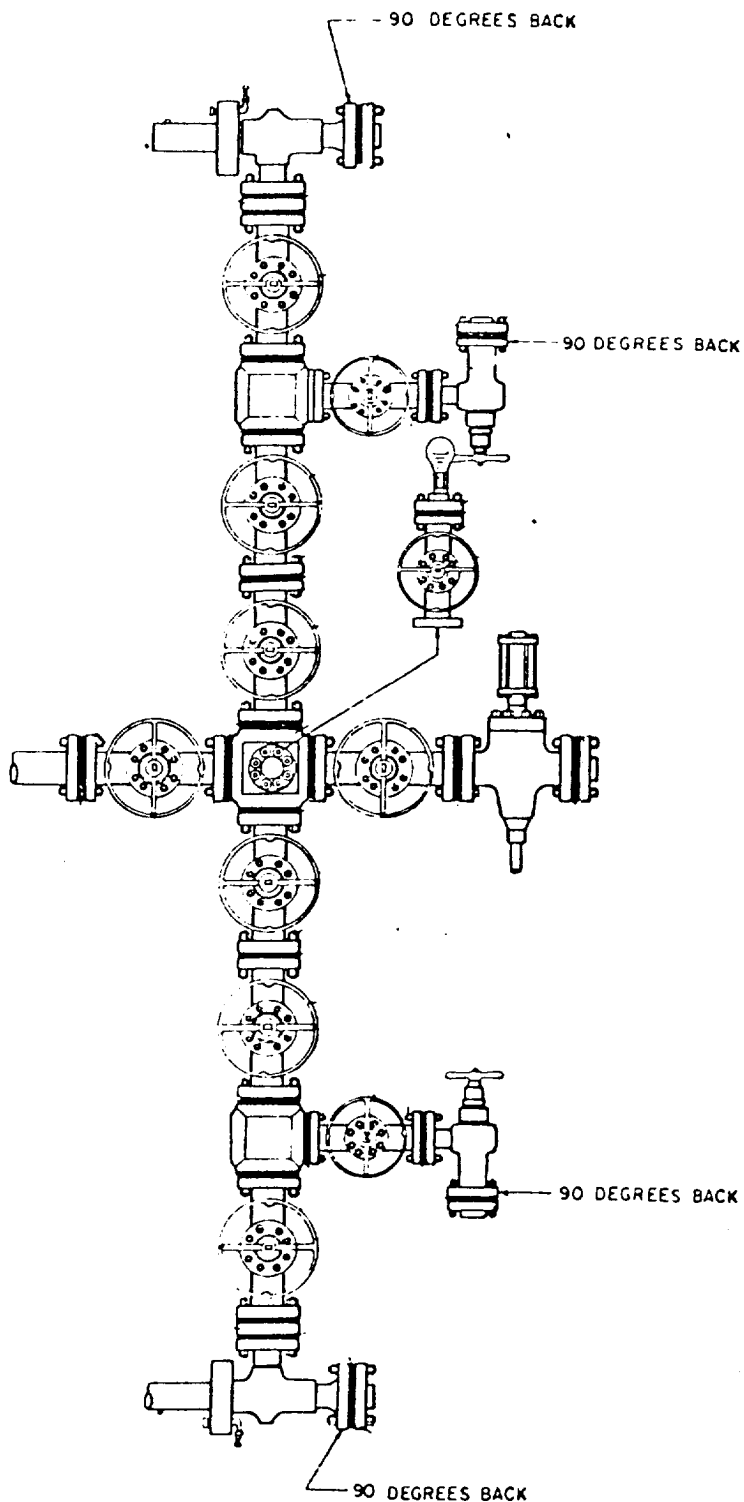

CHOKE MANIFOLD
4 1/2" x 4 1/2" x 2 1/2" 10000# WP

PORTION OF BOP INSTALLATION

RECEIVED
DEC 3 1986
C.C.B.
HOBBS OFFICE

REC-11
12-14-83
Held 8/8/88
11