


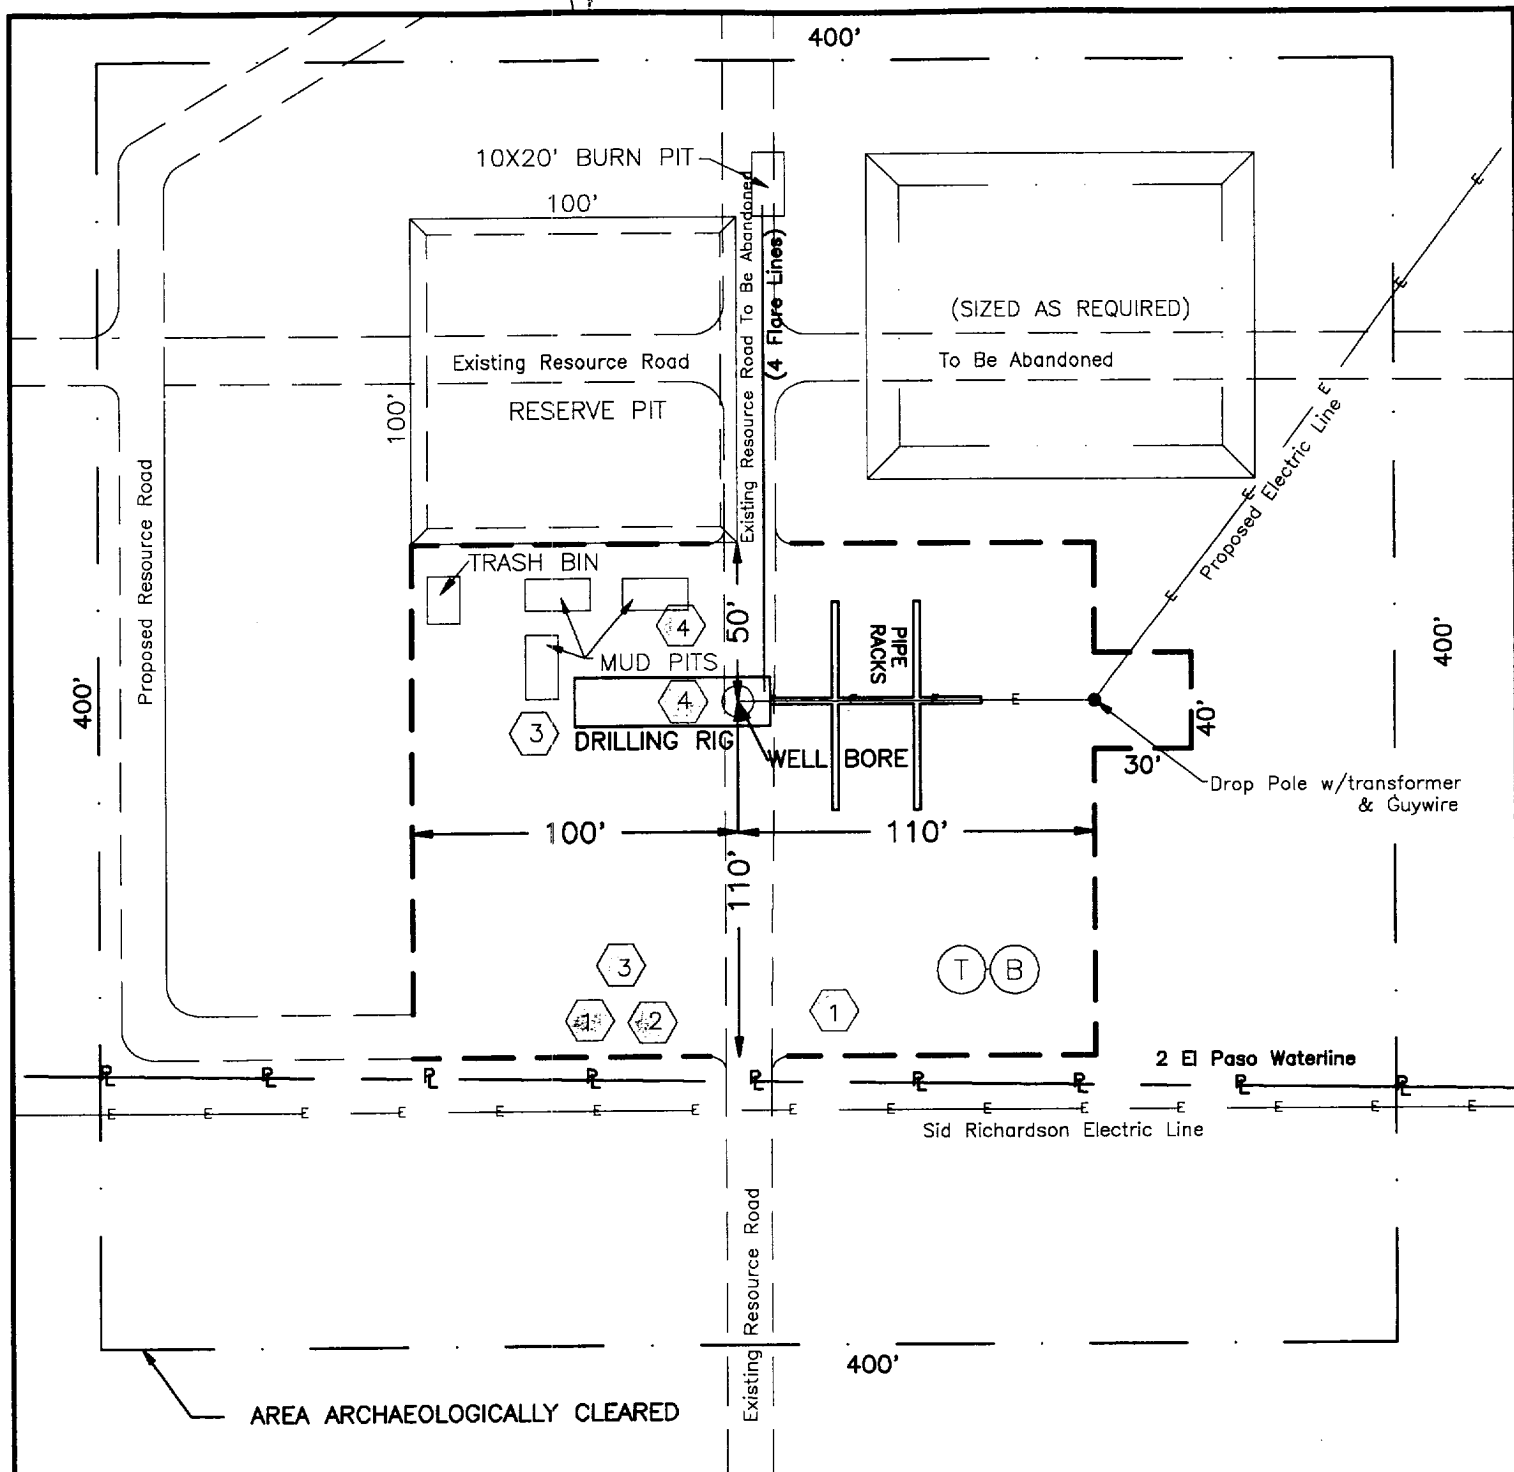

H₂S DRILLING OPERATION PLAN



Briefing Station



H₂S Safety Trailer



Windsocks



H₂S Detectors, Shale Shaker,
Rotating Head,
Rig Floor

Prevailing Wind from the South

EXHIBIT "B" DRILLING RIG LAYOUT

TEXACO EXPLORATION AND PRODUCTION INC.

E. E. Blinbry "A" Federal Com NCT-1 No. 5
1140' FSL & 1584' FWL, Section 31
T-23-S, R-37-E, Lea County, NM

Drawn by: D. M. Ballew

Scale: 1" = 60'

Date: September 18, 1996

C. WADE HOWARD

Checked by: J. S. Piper

Sheet 7 of 8