


ENRON OIL & GAS COMPANY

Jackson "10" State Com. No. 2

ATTACHMENT II

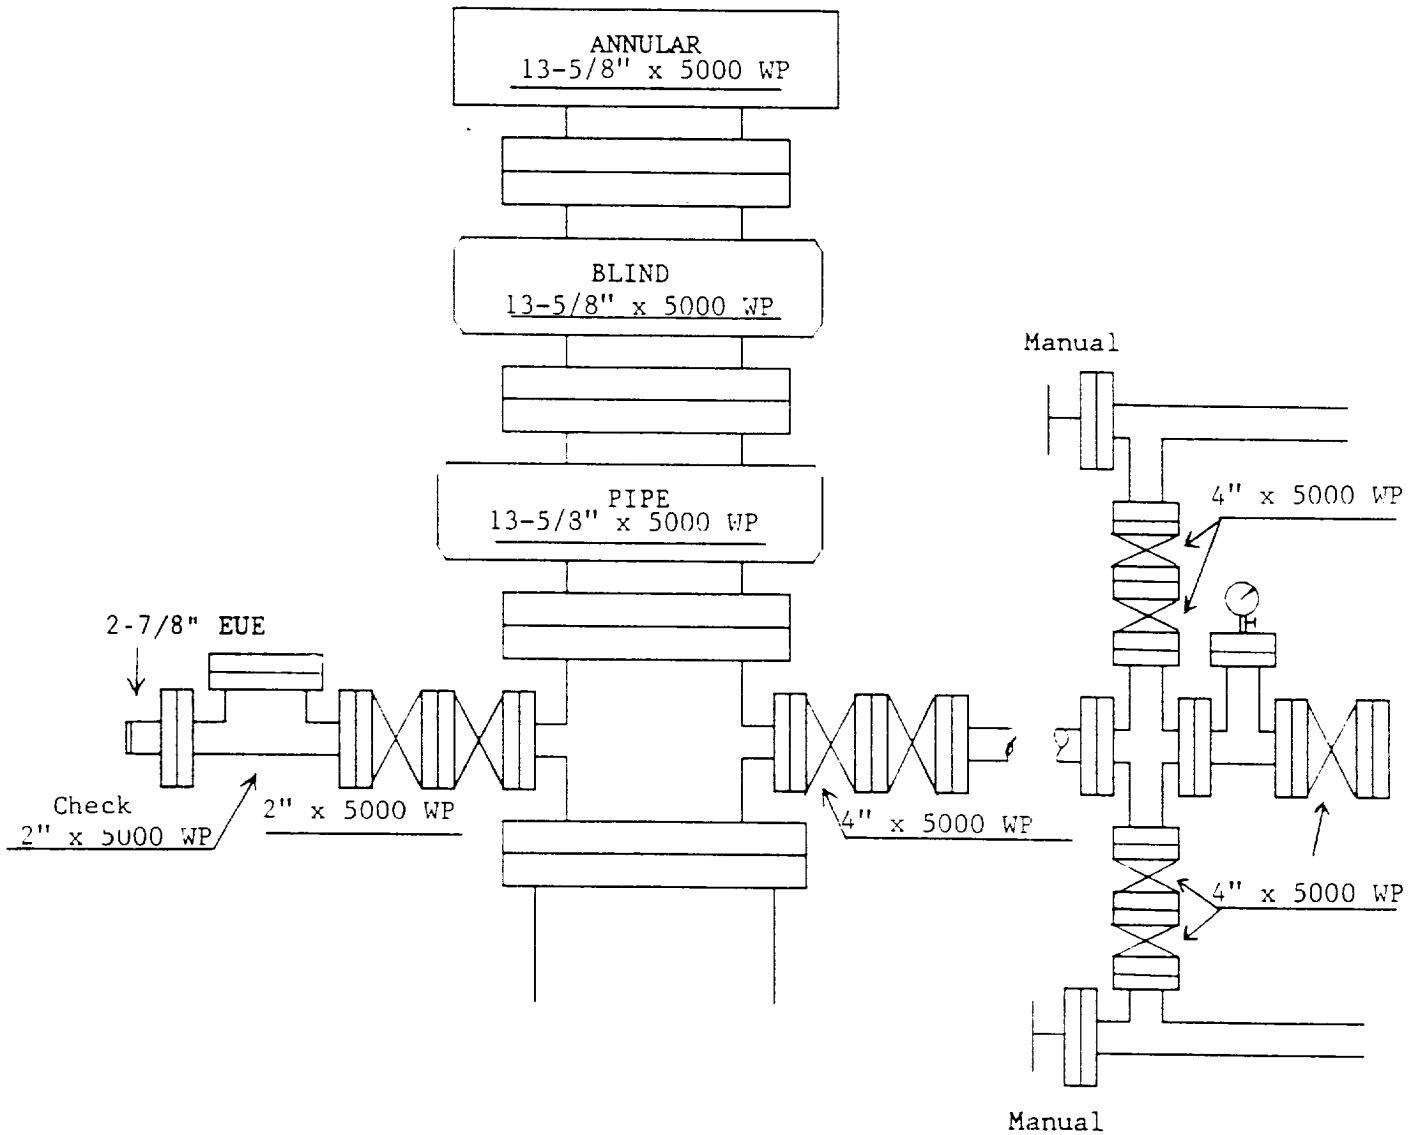

INSTALLED AT  $\pm 650'$  to  $\pm 12,700'$