


C.T. Bates No. 3
K-10-26S-37E

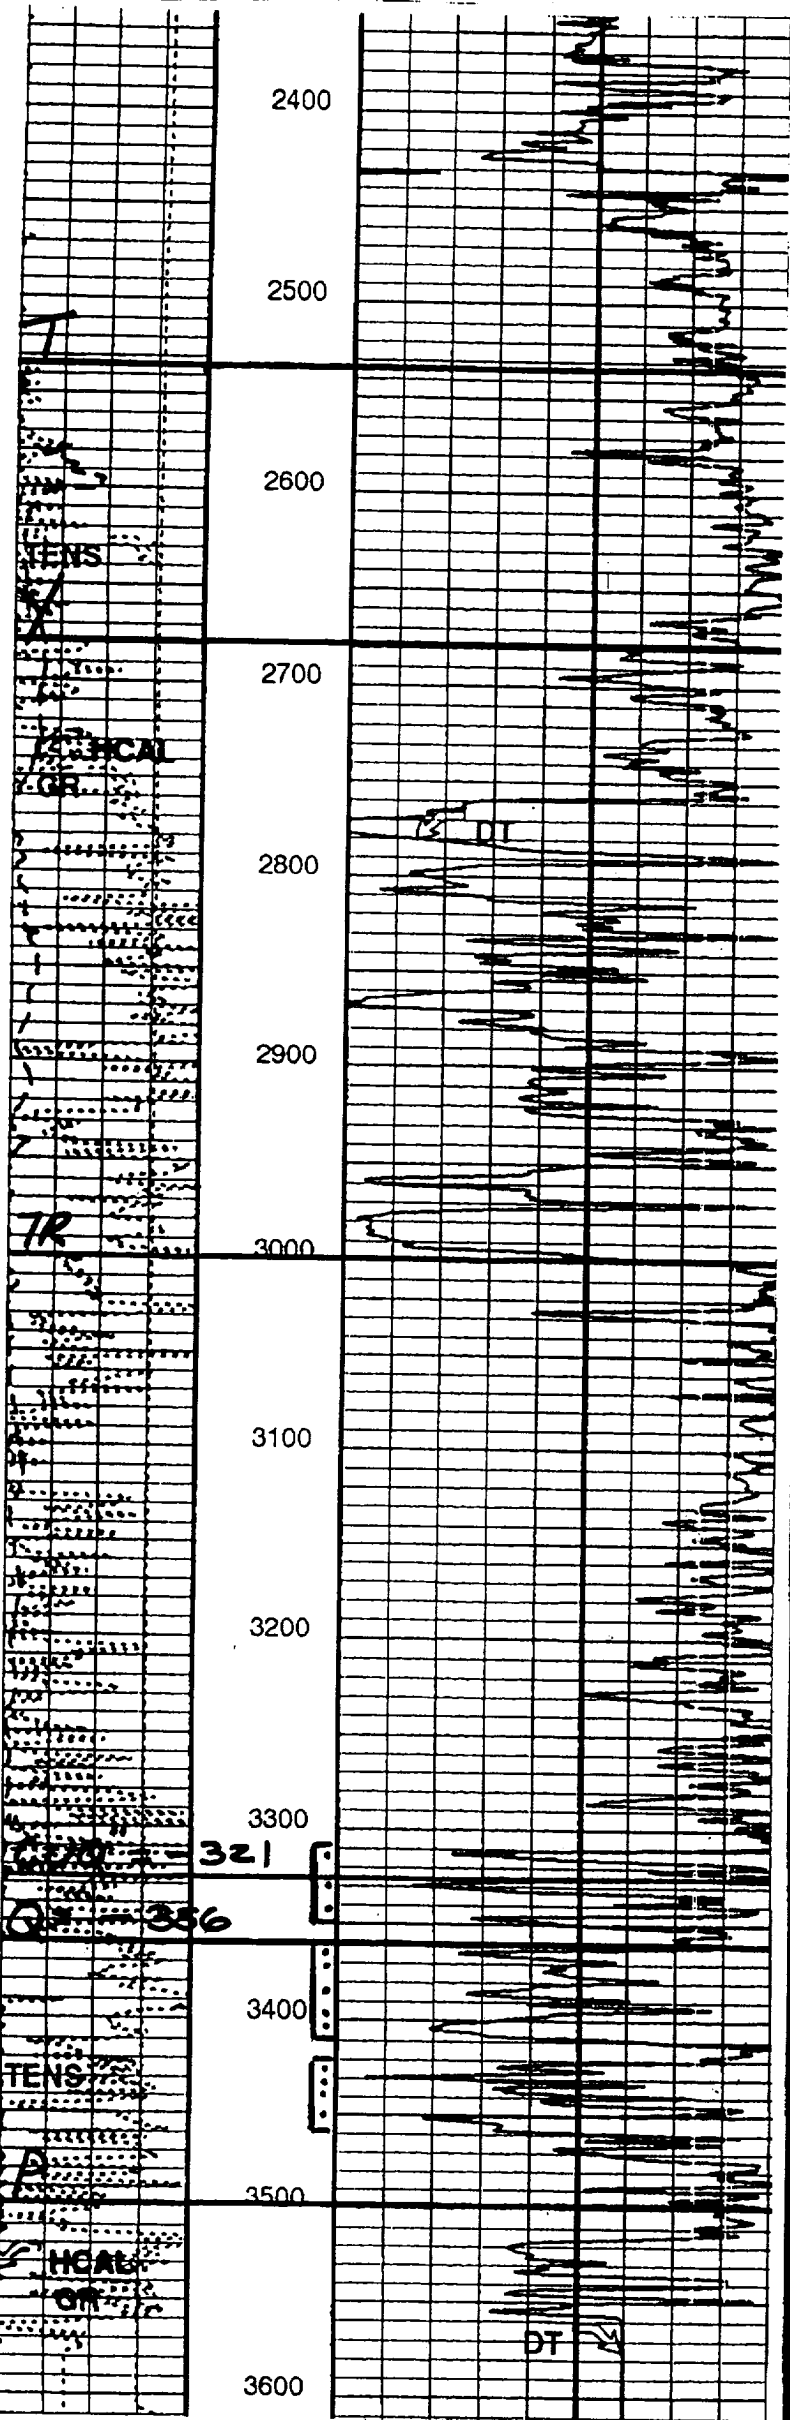

COMPANY Doyle Hartman

WELL C. T. Bates No. 3

FIELD Rhodes

LOCATION 1980' FSL & 1980' FWL (K)

Sec. 10, T-26-S, R-37-E

COUNTY Lea

STATE New Mexico

ELEVATIONS:

KB 3004'

DF

GL 2987'

COMPLETION RECORD

SPUD DATE 06-11-98

COMP. DATE 07-03-98

TD 3606'

PBTD 3593'

CASING RECORD:

20" @ 84' w/871 ft²

(TOC @ Circ)

13 3/4" @ 1317' w/1175 ex

(TOC @ Circ)

8 3/4" @ 2574' w/1680 ex

(TOC @ Circ)

5 1/2" L @ 2133'-3604' w/375 ex

(TOC @ 2133')

COMP. INTERVAL Perf: 3313'-3452' w/16

STIMULATION A/3300 MCA

POT F/751 MCFPD (Nat)

GDR

GR

TP 103

CP 230

CHOKE 32/64

TUBING 2 3/4" @ 3389'

REMARKS

Saturated Brine Flow @ 2278' @ 14,016 BWPD. FWHP = 160 psi.

SIWHP = 1120 psi. SIBHP Grad = 1.012 psi/ft.

3313' - 3452'
(Lower 7R - Upper Qn):
Gas Production