



PLAT SHOWING PROPOSED
WELL LOCATION AND LEASE ROAD IN
SECTION 26, T-23-S, R-36-E, N.M.P.M.
LEA COUNTY, NEW MEXICO

EXHIBIT 2A

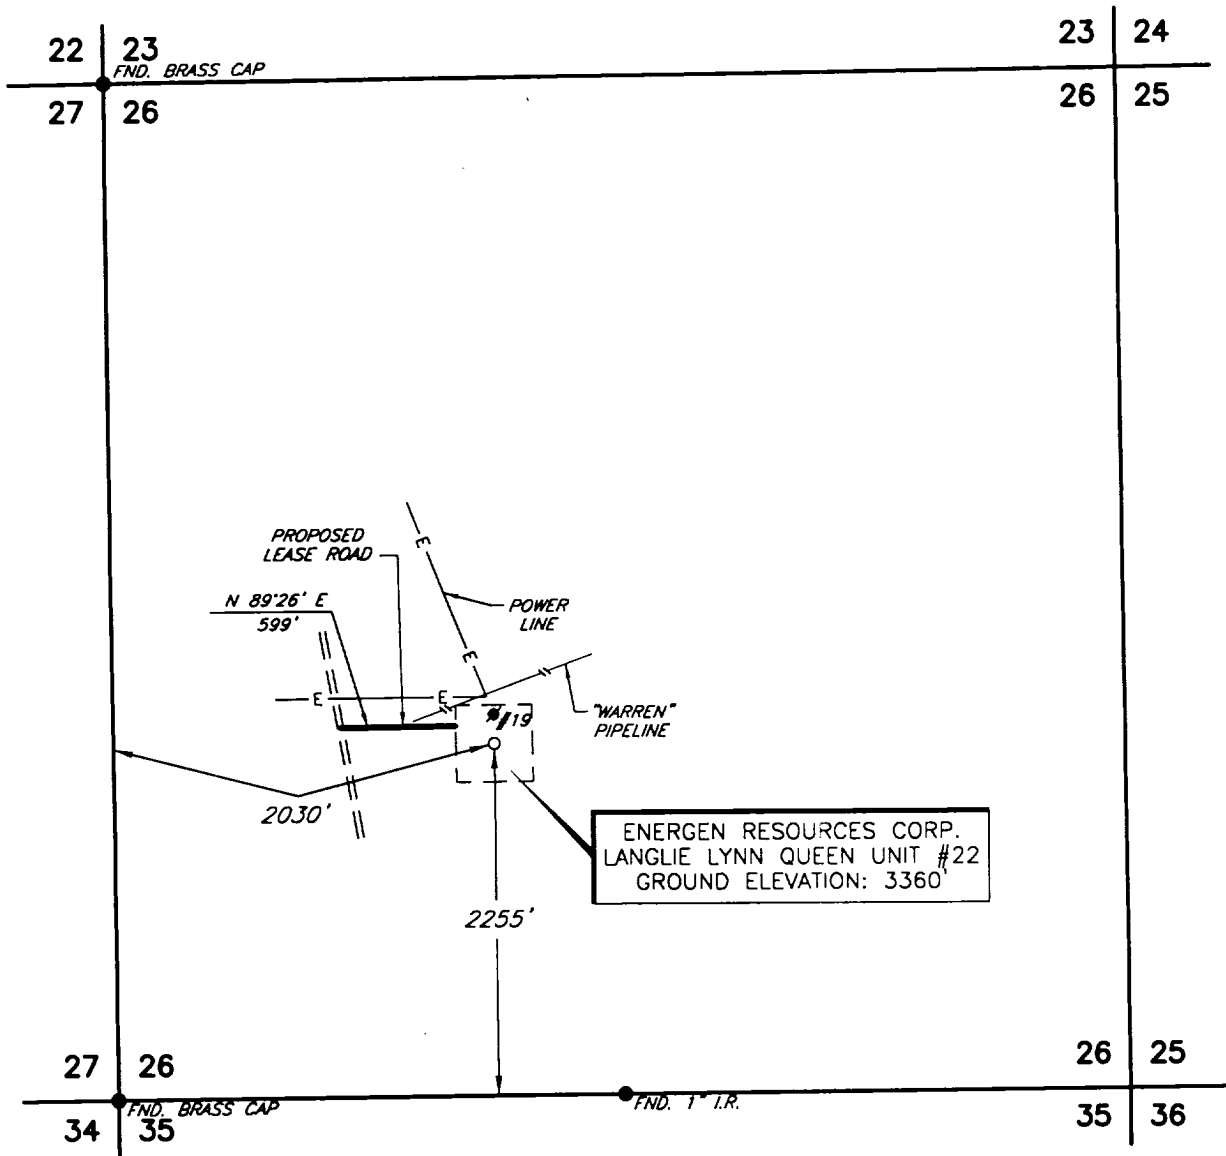


PLAN VIEW
1" = 1000'

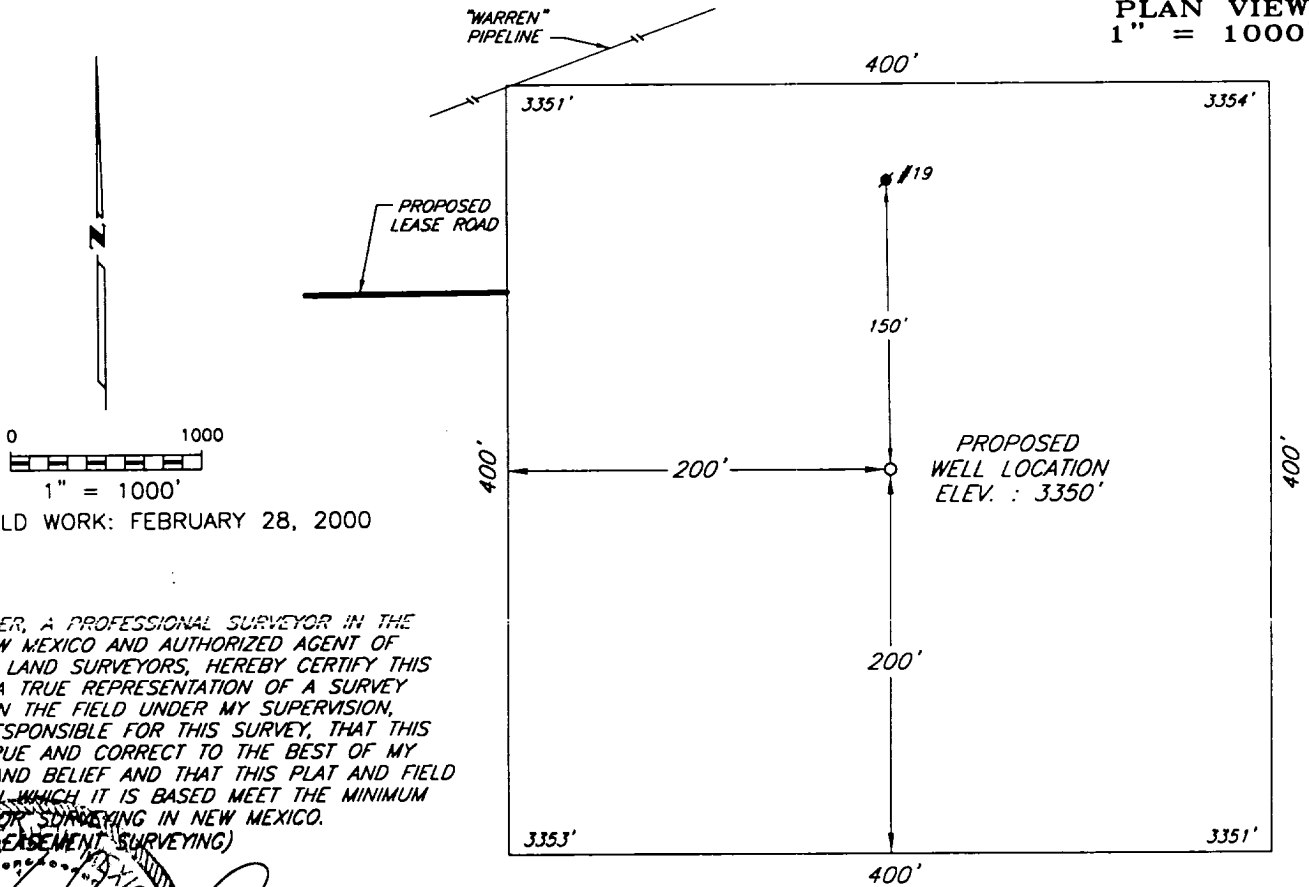

DETAIL VIEW
1" = 100'

DATE OF FIELD WORK: FEBRUARY 28, 2000

I, V. L. BEZNER, A PROFESSIONAL SURVEYOR IN THE
STATE OF NEW MEXICO AND AUTHORIZED AGENT OF
TOPOGRAPHIC LAND SURVEYORS, HEREBY CERTIFY THIS
PLAT TO BE A TRUE REPRESENTATION OF A SURVEY
PERFORMED IN THE FIELD UNDER MY SUPERVISION,
THAT I AM RESPONSIBLE FOR THIS SURVEY, THAT THIS
SURVEY IS TRUE AND CORRECT TO THE BEST OF MY
KNOWLEDGE AND BELIEF AND THAT THIS PLAT AND FIELD
SURVEY UPON WHICH IT IS BASED MEET THE MINIMUM
STANDARDS FOR SURVEYING IN NEW MEXICO.
(RULE 500.6 EASEMENT SURVEYING)

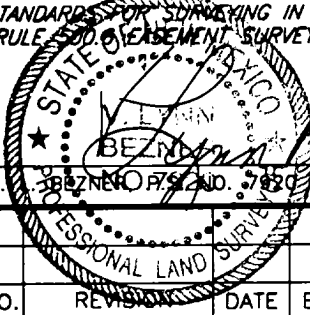

NO.	REVISION	DATE	BY
SURVEYED BY:	R.J.O.		
DRAWN BY:	V.H.B.		
APPROVED BY:	V.L.B.		

ENERGEN RESOURCES CORPORATION

SURVEYING AND MAPPING BY
TOPOGRAPHIC LAND SURVEYORS
MIDLAND, TEXAS

SCALE:	AS SHOWN
DATE:	FEBRUARY 28, 2000
JOB NO.:	67334-F
QUAD NO.:	45 SW
SHEET :	1 OF 1