


Wells A No 1

Elevation : 3226' GL
 "Zero" : 10' AGL

660' FSL + 330' FWL
 Sec. 1, T-25S, R-36E

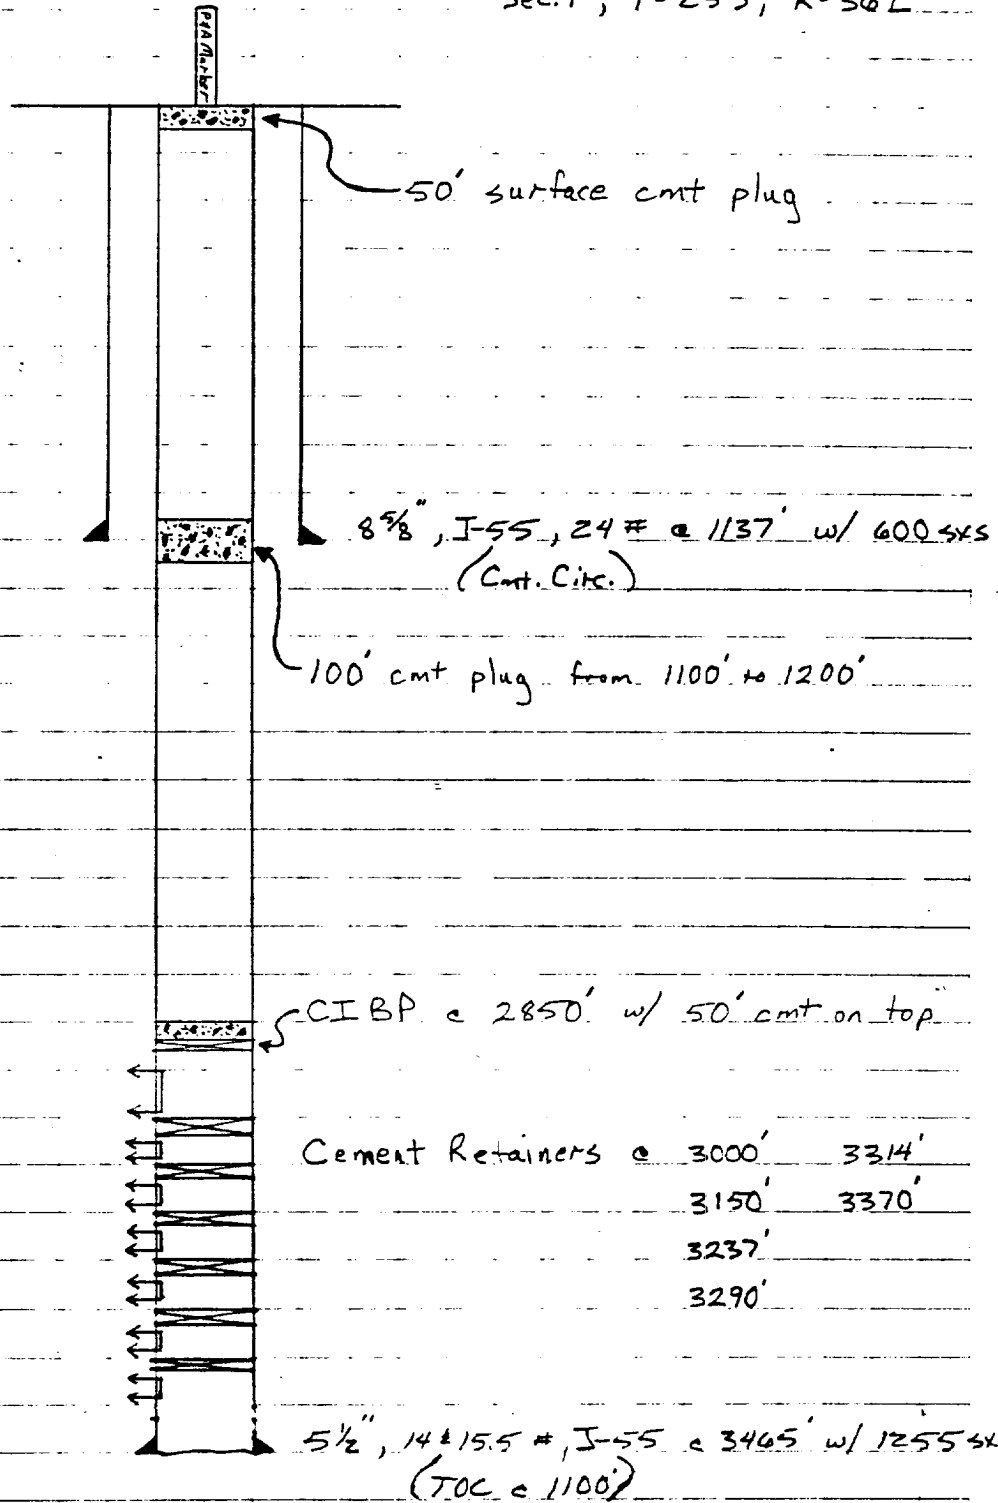

Tops	
Anhydrite	- 1110'
Top of Salt	- 1230'
Base of Salt	- 2660'
Yates	- 2865'
7 Rivers	- 3118'

Upper Yates Perfs :
 2887' to 2978'

Squeezed Perfs :
 3012' to 3412'

CIBP @ 2850' w/ 50' cmt. on top

Cement Retainers @ 3000' 3314'
 3150' 3370'
 3237'
 3290'

TD : 3466'

5 1/2", 14 & 15.5 #, I-55 @ 3465' w/ 1255 SXS
 (TOC @ 1100')

Conoco Inc.
 Calculation Sheet

Made By JWM

Job No.

Checked By

Date 8-26-86

Title Proposed Condition

Field

Page

State

RECEIVED
OCT 1 1986
S. C. C.
HOBBES OFFICE