


ORIGINAL COMPLETION NOVEMBER 4, 1935

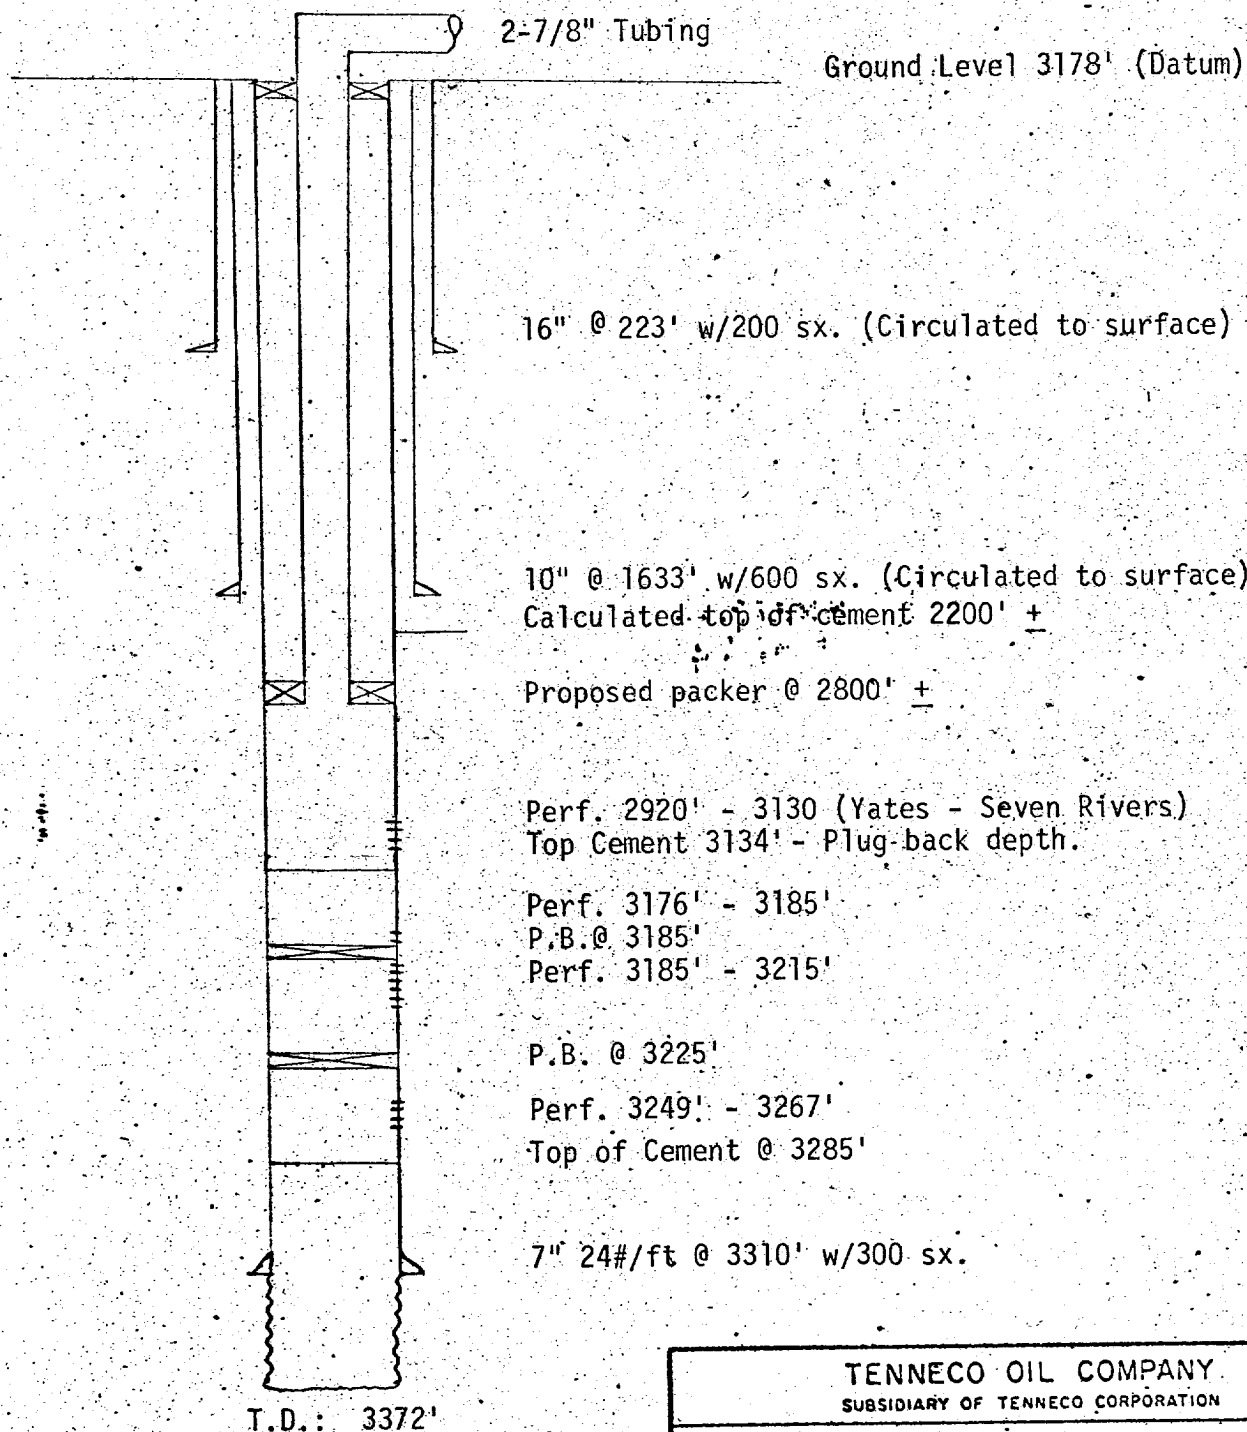

TENNECO OIL COMPANY
SUBSIDIARY OF TENNECO CORPORATION

E. J. Wells No. 2
G-Sect. 12, T-25-S, R-31-E

PROPOSED
Diagrammatic Sketch of Mechanical
Installation of SWD Completion

Jalmat Field

Lea County, New Mexico