


ADDITIONAL INFORMATION REPORT
 (- F. HANAGAN NO. 1 -)
 330' FSL & 2310' FWL
 SECTION 12 T-25-S, R-36-E
 UNIT N

5 SX. AT SURFACE

SHOT OFF 10 3/4" CSG.
 AT 87'

SHOT OFF 7" CSG. AT 2547'

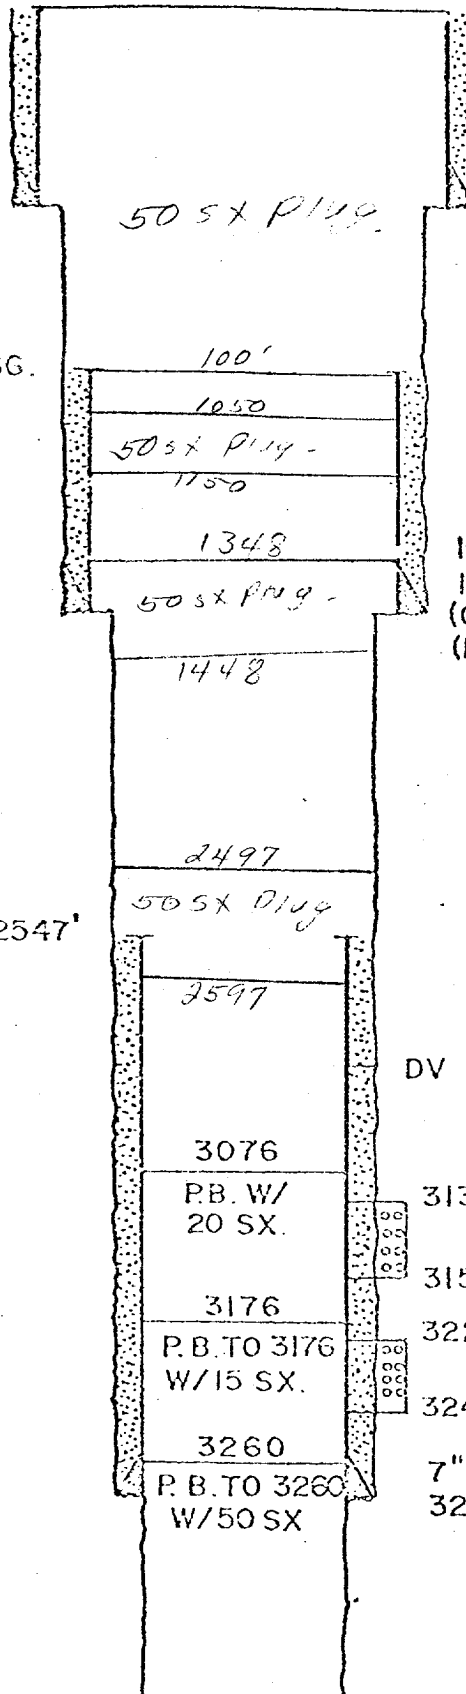

15 1/2" 70[#] CSG SET AT
 54' CEM. W/50 SX.
 (CEMENT CIRC.)

10 3/4" 45[#] CSG. SET AT
 1398' CEM. W/700 SX.
 (CEMENT CALCULATES TO CIRC.)
 (HOWEVER SHOT OFF AT 87')

DV TOOL AT 2722