


WELLDONE SKETCH

LEASE & WELL NAME: <u>Jalmat Yates Unit #2</u>			
FIELD: <u>Jalmat</u>	COUNTY: <u>Lea</u>	ST.: <u>NM</u>	
LOCATION: <u>2310' FSL + 1650' FEL, Sec 12, T-2S-S R-36-E</u>			
DATE: <u>10/8/96</u>		BY: <u>RAG</u>	REV.: _____ BY: _____

CURRENT

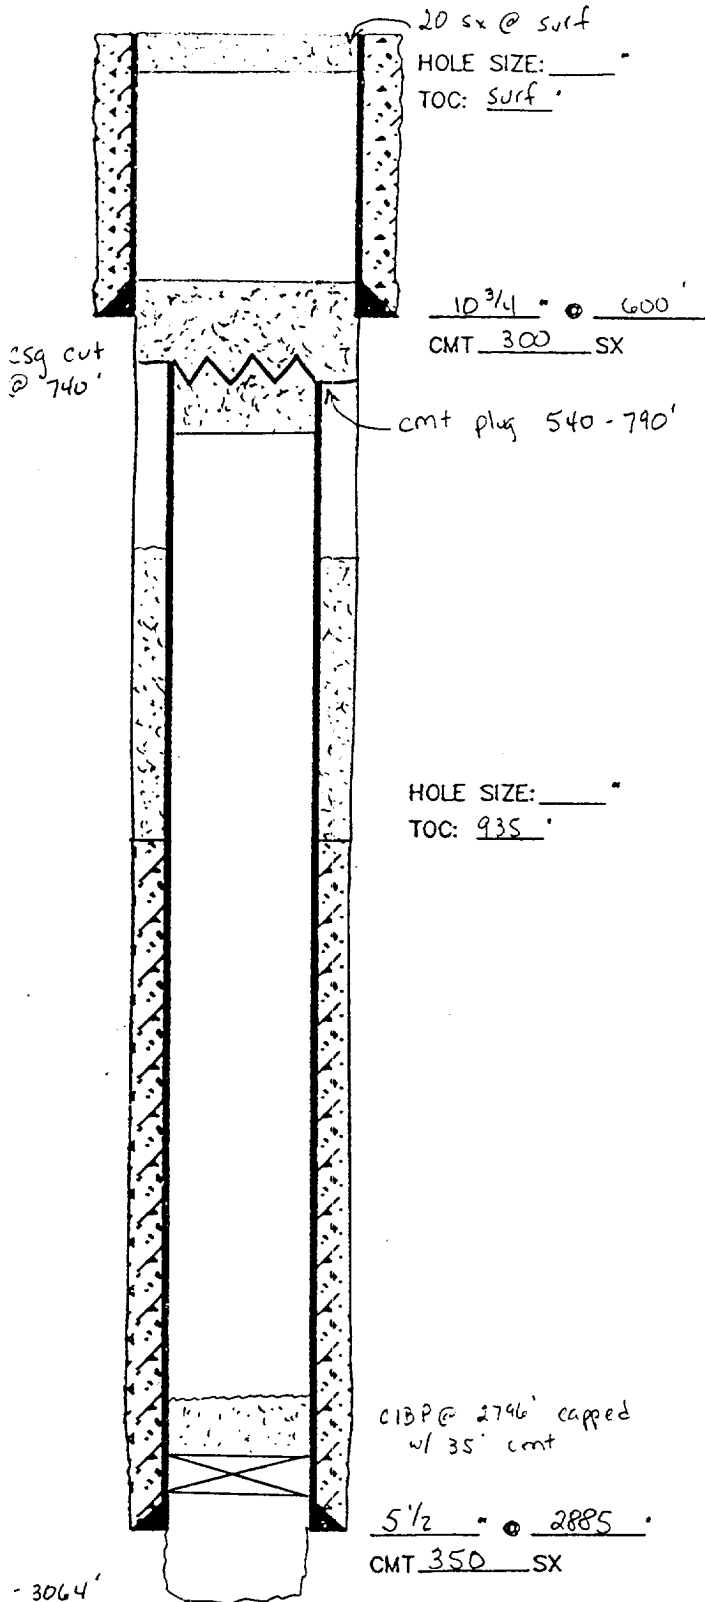

PROPOSED

