

HANAGAN NO. 1
 2310' FSL & 2310' FWL
 SECTION 12 T-25-S, R-36-E
 (UNIT K)


EXHIBIT "D"

SX AT SURFACE

SHOT OFF 10 3/4" AT 150'

Proposed plugging

SHOT OFF 7" CSG AT 2190'

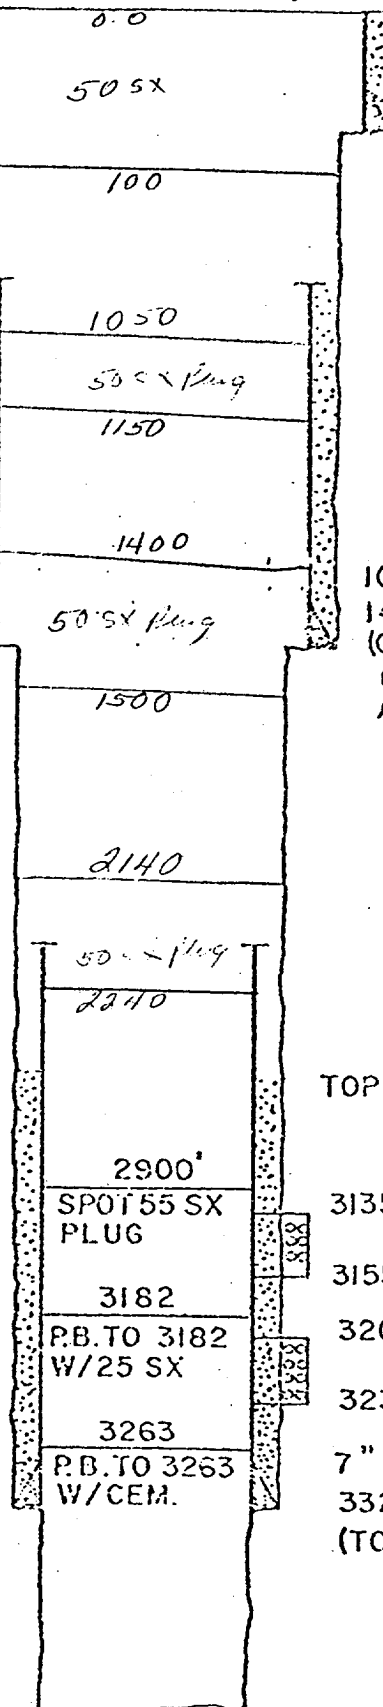

15 1/2 70[#] CSG. SET AT
 52', CEM. W/ 100 SX
 (CEM. CIRC.)

10 3/4" 45[#] CSG. SET AT
 1450', CEM. W/ 600 SX
 (CEMENT CALCULATES TO
 CIRC. HOWEVER SHOT OFF
 AT 150.)

TOP CEM. CALC. 2154

3135

3155

3200

3230

7" 26[#] CSG. SET AT
 332', CEMENTED W/ 375' SX.
 (TOP CEM. CALC. 2154)

T.D. 3347