

Submit 3 Copies
to Appropriate
District Office

State of New Mexico
Energy, Minerals and Natural Resources Department

Form C-103
Revised 1-1-89

OIL CONSERVATION DIVISION

DISTRICT I
P.O. Box 1980, Hobbs, NM 88240

DISTRICT II
P.O. Drawer DD, Artesia, NM 88210

DISTRICT III
1000 Rio Brazos Rd., Aztec, NM 87410

P.O. Box 2088
Santa Fe, New Mexico 87504-2088

WELL API NO. 30 02509808
5. Indicate Type of Lease STATE ☐ FEE ☒
6. State Oil & Gas Lease No. LC-032581B
7. Lease Name or Unit Agreement Name SHOLES B-25
8. Well No. # 2
9. Pool name or Wildcat SWD FALMUT TANGIER, YATES, 7 RIVERS
10. Elevation (Show whether DF, RKB, RT, GR, etc.)

SUNDRY NOTICES AND REPORTS ON WELLS
(DO NOT USE THIS FORM FOR PROPOSALS TO DRILL OR TO DEEPEN OR PLUG BACK TO A
DIFFERENT RESERVOIR. USE "APPLICATION FOR PERMIT"
(FORM C-101) FOR SUCH PROPOSALS.)

1. Type of Well: OIL WELL ☐ GAS WELL ☐ OTHER SWD
2. Name of Operator HAL J. RASMUSSEN OPERATING, INC.
3. Address of Operator 310 W. WALL SUITE 906 MIDLAND, TX 79701 (915) 687-1664
4. Well Location Unit Letter B : 660 Feet From The NORTH Line and 1980 Feet From The EAST Line Section 25 Township 25S Range 37E 36E NMPM LEA County
10. Elevation (Show whether DF, RKB, RT, GR, etc.)

11. Check Appropriate Box to Indicate Nature of Notice, Report, or Other Data	
NOTICE OF INTENTION TO:	SUBSEQUENT REPORT OF:
PERFORM REMEDIAL WORK ☐	REMEDIAL WORK ☐
TEMPORARILY ABANDON ☐	ALTERING CASING ☐
PULL OR ALTER CASING ☐	COMMENCE DRILLING OPNS. ☐
OTHER: ☐	PLUG AND ABANDONMENT ☐
	CASING TEST AND CEMENT JOB ☐
	OTHER: CONVERTED TO SWD ☒

12. Describe Proposed or Completed Operations (Clearly state all pertinent details, and give pertinent dates, including estimated date of starting any proposed work) SEE RULE 1103.

CONVERTED TO SALT WATER DISPOSAL WELL.
DRILLED OUT PLUGS 0'-300', 1080'-1240', 2590'-2890', 2890'-3025', 3087'-3375'
RAN 5 1/2" 15.5# TBG & SET TENSION PKR @ 3040'.
DISPOSAL INTERVAL: 3061'-3290' (OPEN HOLE). TPBTD @ 3290'.
RAN PKR INTEGRITY TEST TO 300 PSI FOR 30 MIN. ON 7/13/93.
WORK COMPLETED 7/13/93

SWD-513

I hereby certify that the information above is true and complete to the best of my knowledge and belief.

SIGNATURE <u>Lyson L. Dunn</u>	TITLE <u>PRODUCTION ENGINEER</u>	DATE <u>12/21/93</u>
TYPE OR PRINT NAME <u>LYSON L. DUNN</u>	TELEPHONE NO.	

(This space for State Use)

ORIGINAL SIGNED BY JERRY SEXTON
DISTRICT I SUPERVISOR

APPROVED BY _____ TITLE _____ DATE DEC 27 1993

CONDITIONS OF APPROVAL, IF ANY:

SAN

HAL J. RASMUSSEN


SWD 51

t¹

25-25-36

61-3290 ft

TT 612 psi

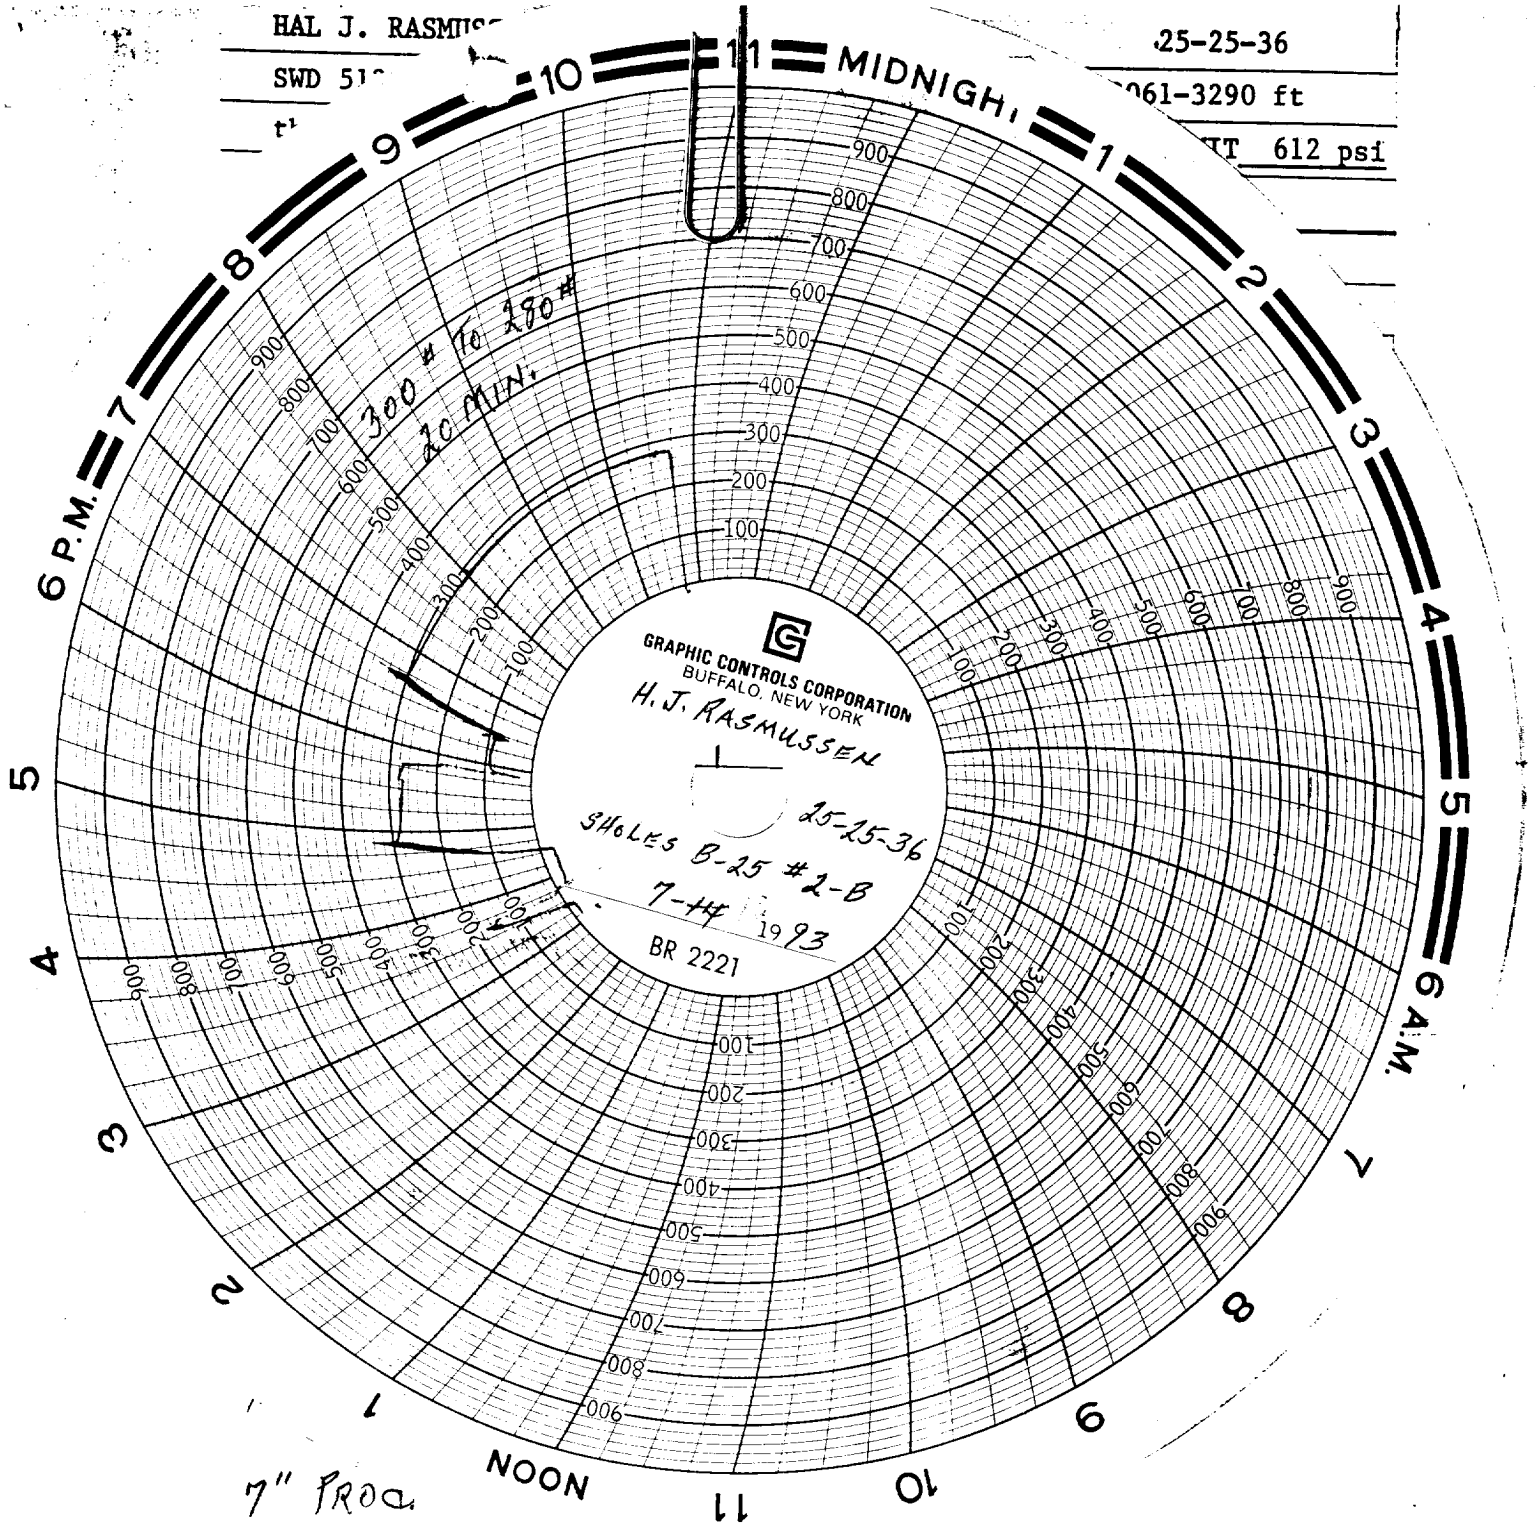

15.5# 5 1/2" TBG. PKR. 3025.51 14" Vac

Witnessed
by Lyle
Jarnacraft