


DIAGRAMMATIC SKETCH SHOWING
DUAL COMPLETION INSTALLATION

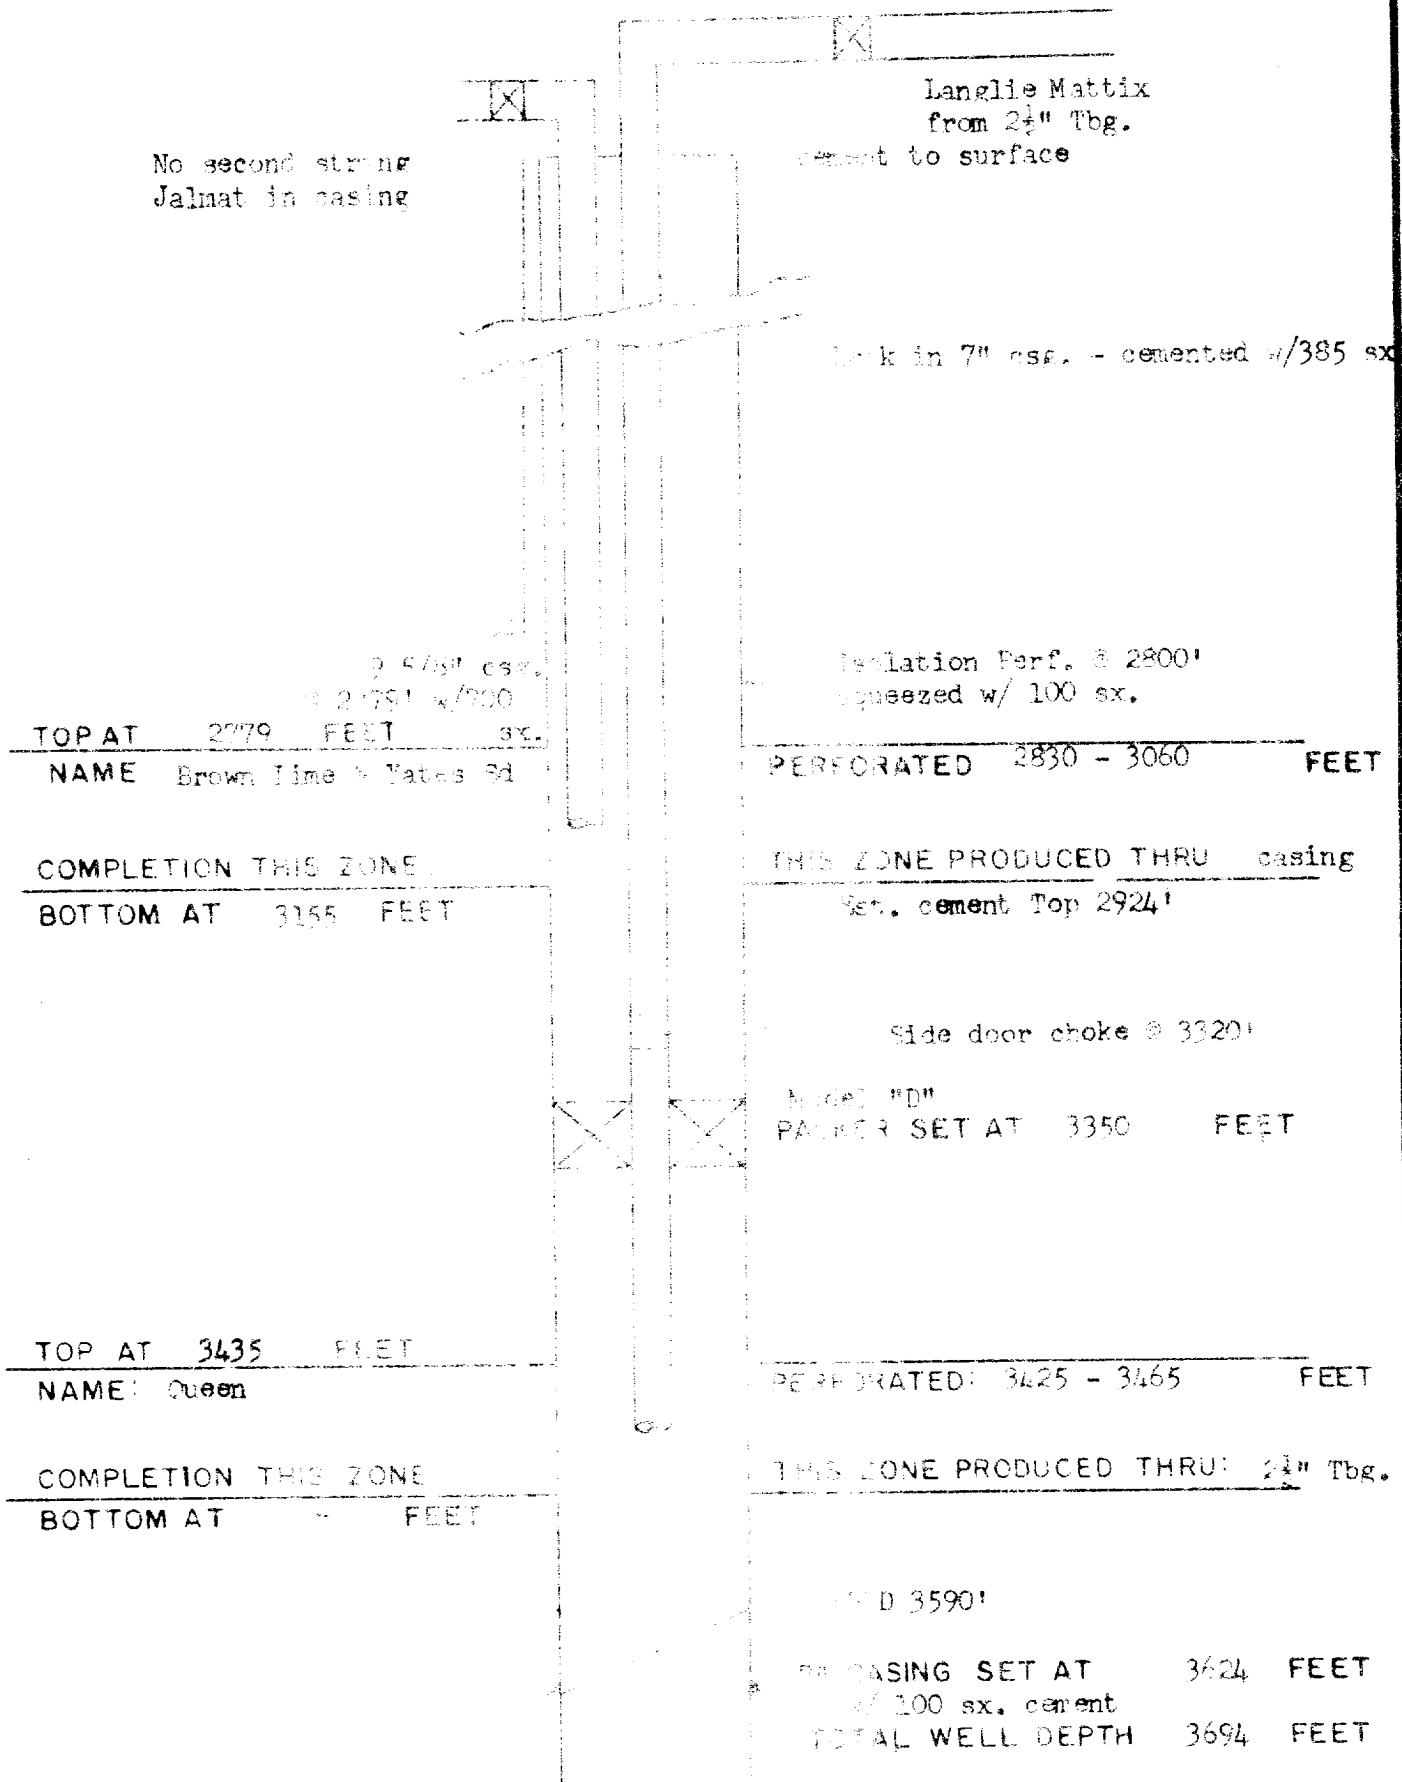

COMPANY Industrial Sales & Supply Company
LEASE NO. WIL-106838 WELLS No. 2
FIELD Indiantown Hill - Indiant
DATE January 19, 1970