


DIAGRAMMATIC SKETCH SHOWING DUAL COMPLETION INSTALLATION

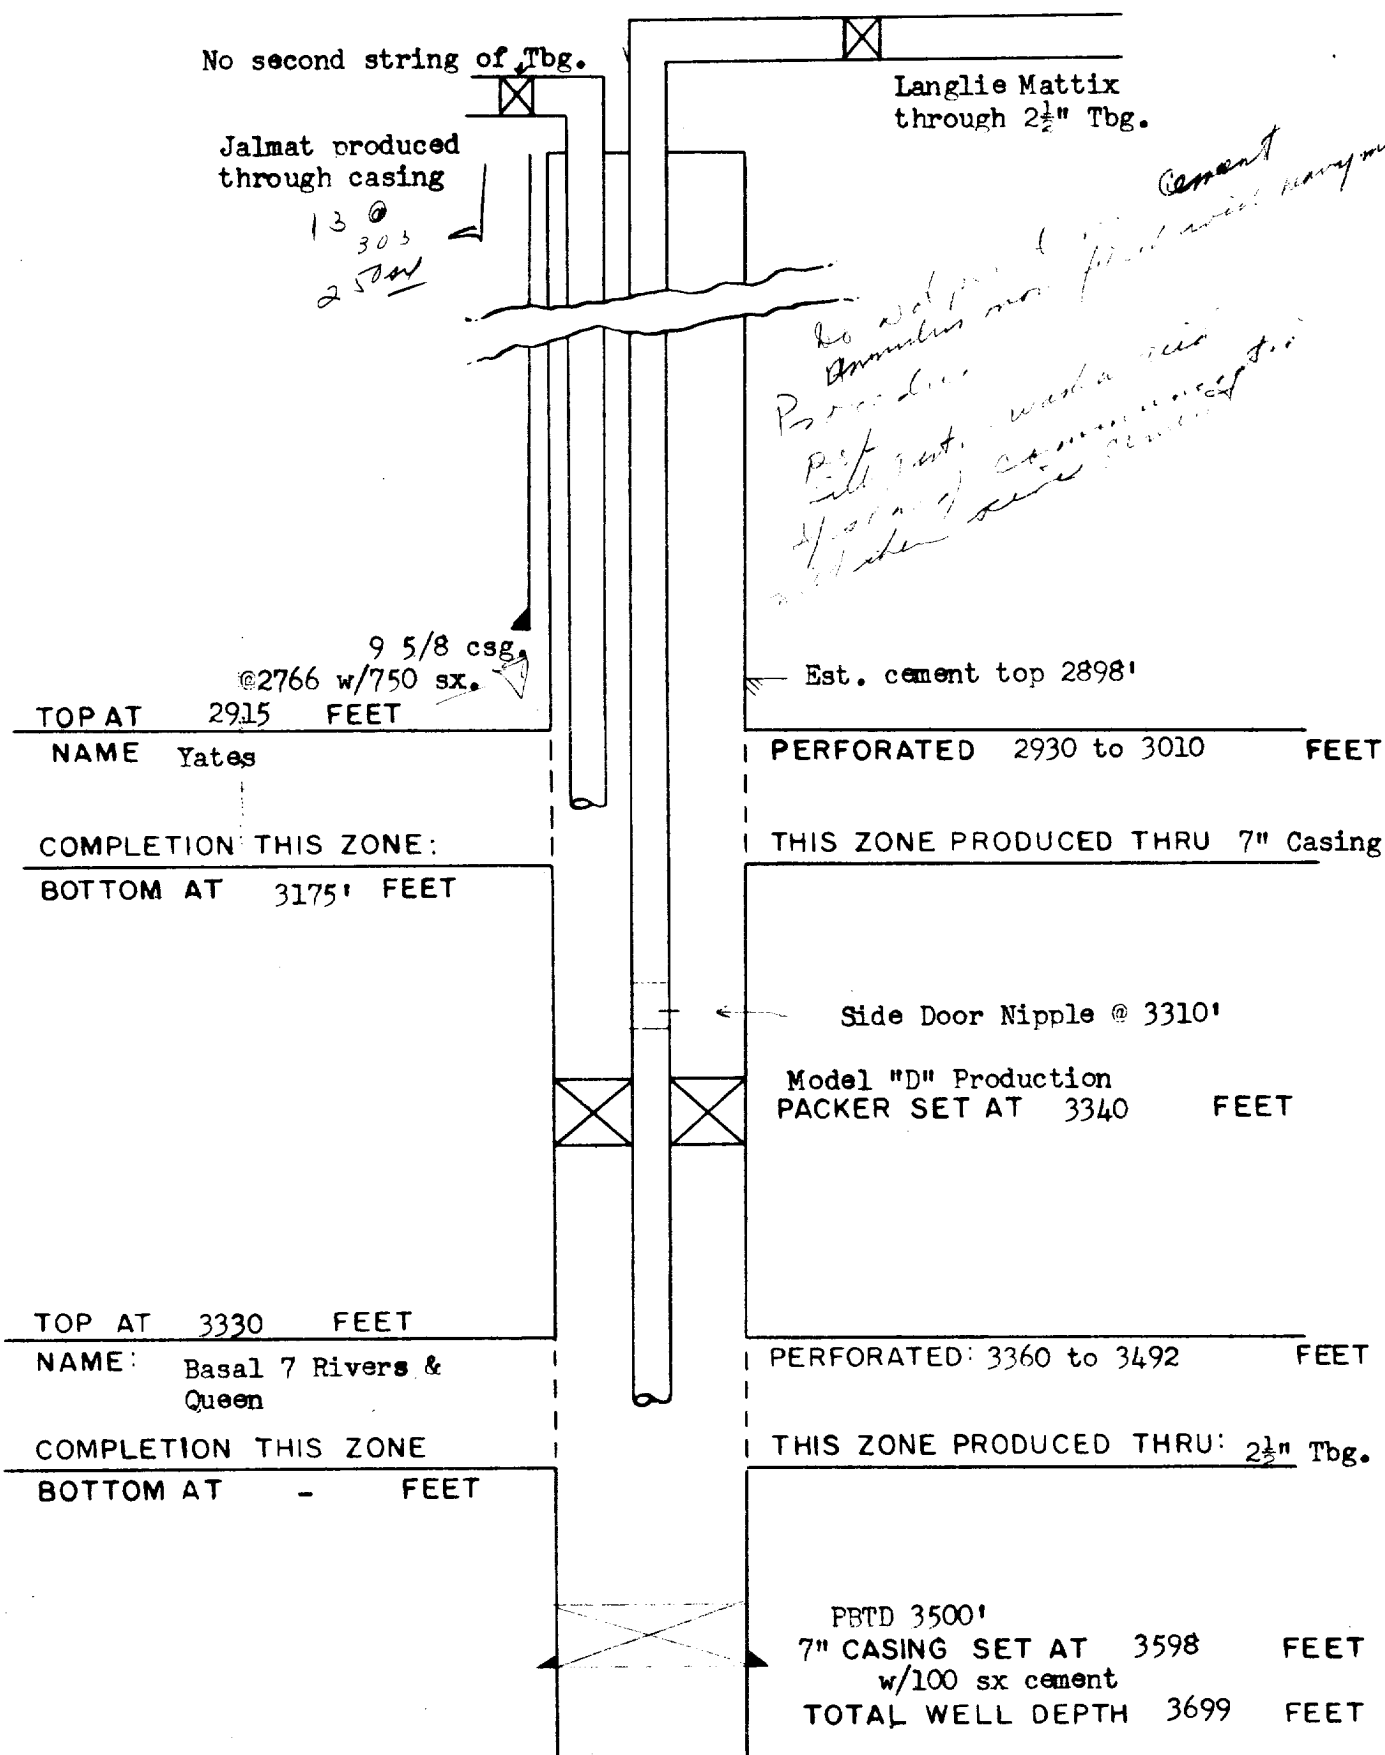

COMPANY Sinclair Oil & Gas Company

LEASE Wm. H. Harrison "D" WN WELL No. 4

FIELD Jalmat & Langlie Mattix

DATE December 18, 1964