


CURRENT WELLBORE

7/22/99

Elev. = 3265' GR +10' KB

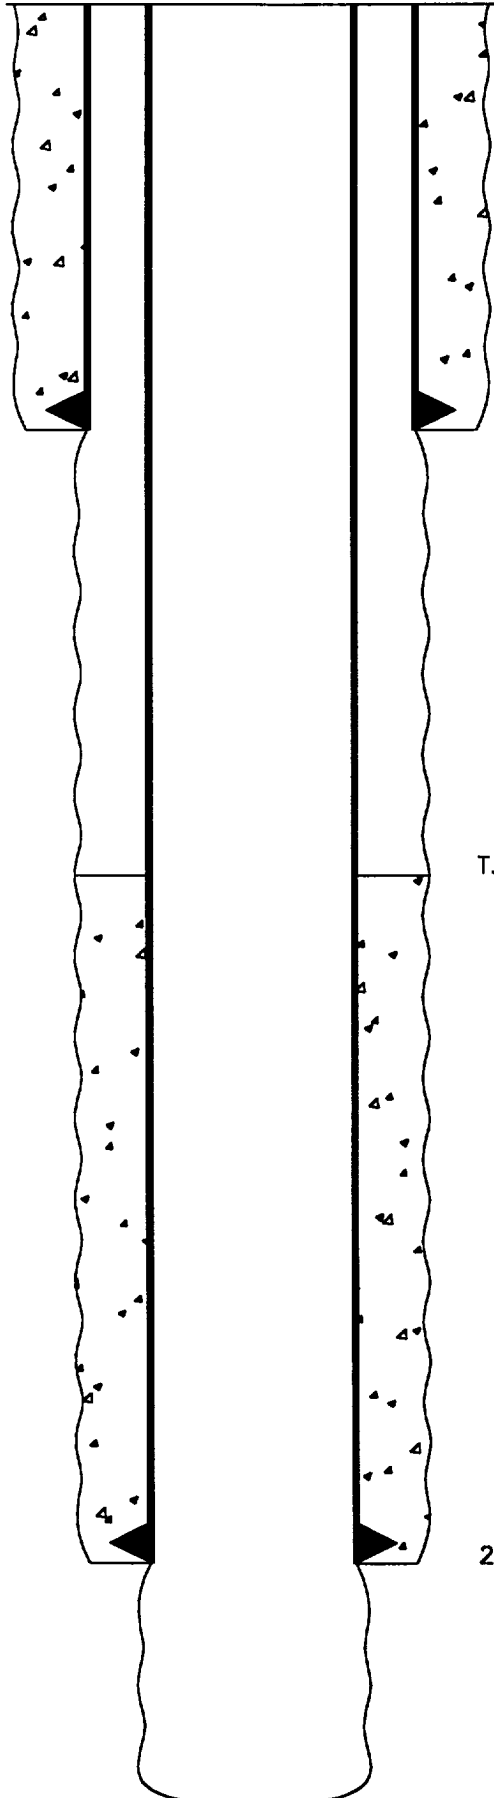

1164' - 7 5/8" Casing. Cemented w/550 sxs. Circulated.

T.O.C. @ 1400' (Estimated from experience)

2833' - 5 1/2" , 14# Casing. Cemented w/500 Sxs

T.D. @ 3372'

CONOCO, INC.

Jack B-30 #1

1650' FNL & 990' FEL

Sec. 30, T-24S, R-37E

Lea County, NM