


DIAGRAMATIC SKETCH SHOWING DUAL COMPLETION INSTALLATION

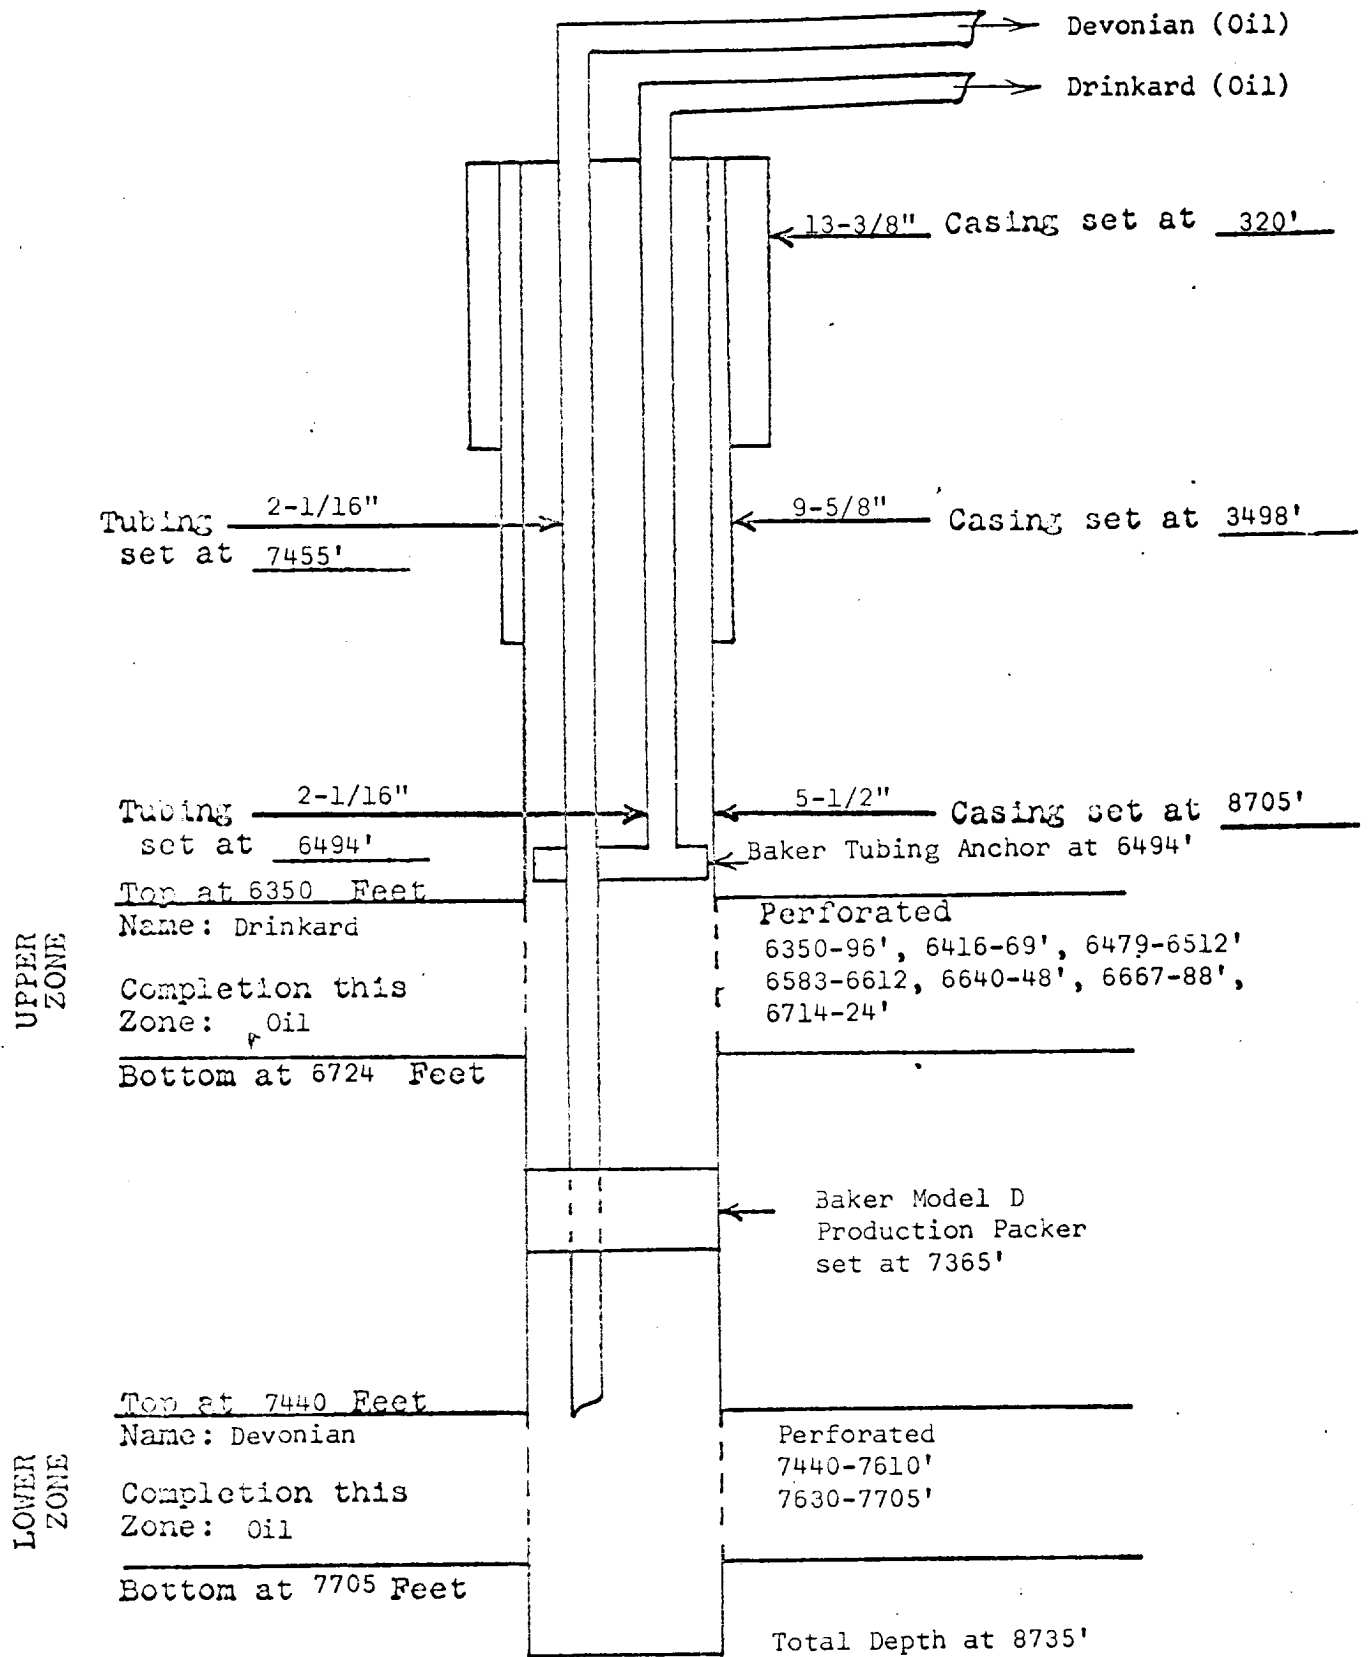

COMPANY: TEXACO Inc.

LEASE: J. B. McGhee Well No. 1

FIELD: Dollarhide (Drinkard & Devonian)

DATE: September 18, 1963