


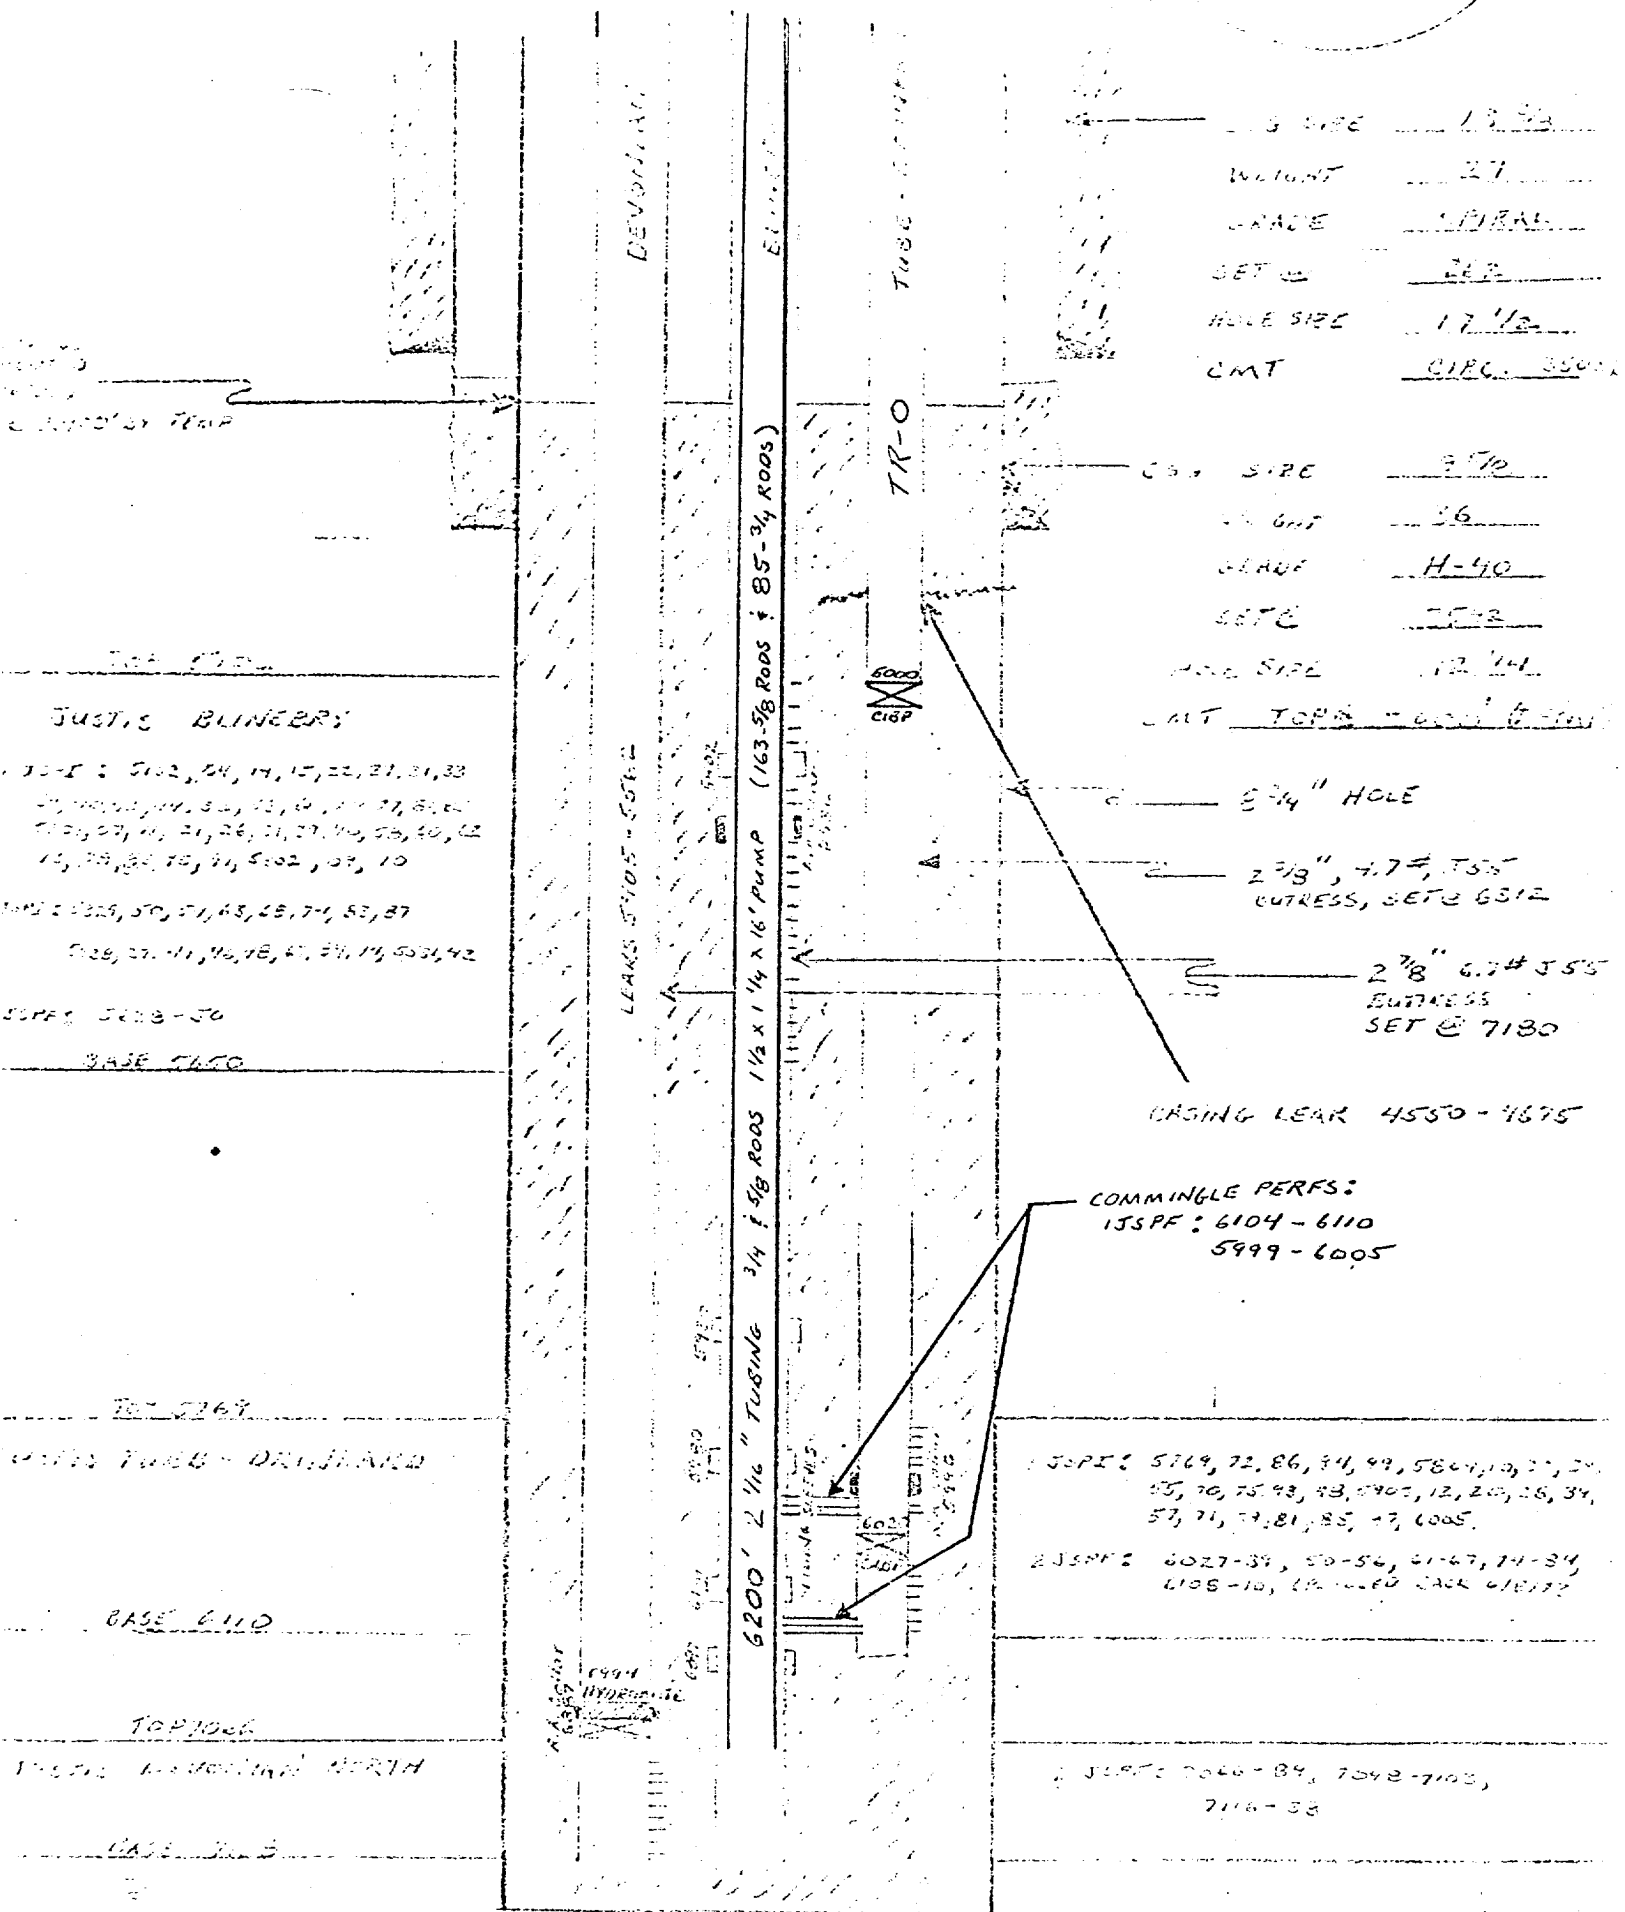

6.1. KRATON "A" FEEDSA. No. 1

PROPOSED WELLBORE DIAGRAM