


DIAGRAMATIC SKETCH OF TRIPLE COMPLETION INSTALLATION (TUBINGLESS)

Note: Cemented down X and Z Strings with 1200 sx of El Toro 35 with 1% LWL and .4% Gel and 2% CaCl. Top cement at 3900'.

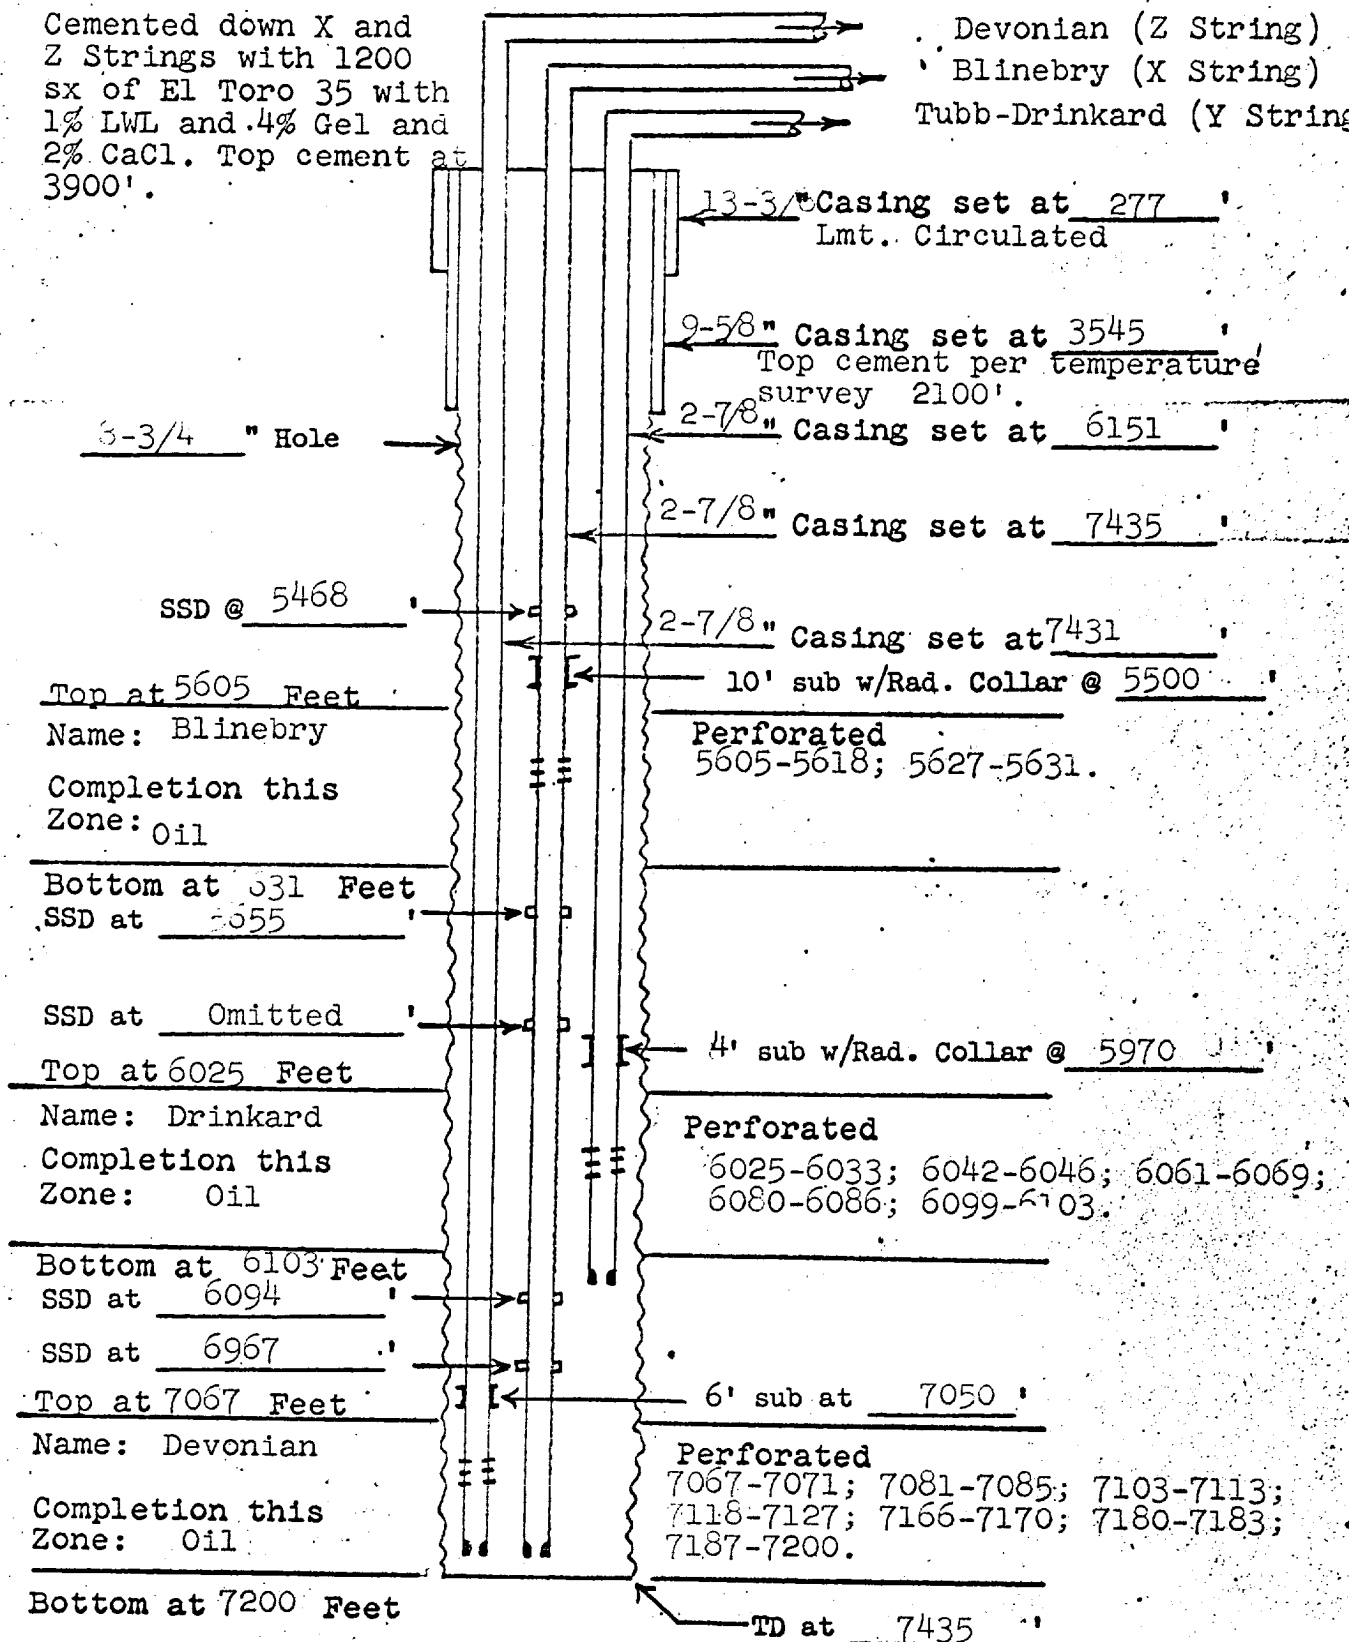

TEXACO Inc.

LEASE: G. L. Erwin (a) Well No. 2
 FIELD: North Justis (Devonian, Tubb-Drinkard, and Blinebry)
 DATE: August 3, 1962