


North Justis (Blainebry, Tubb-Drinkard, Devonian and Fusselman)

NOTE: Top 1500' of (W-B1) String was plastic coated for expected mild paraffin.

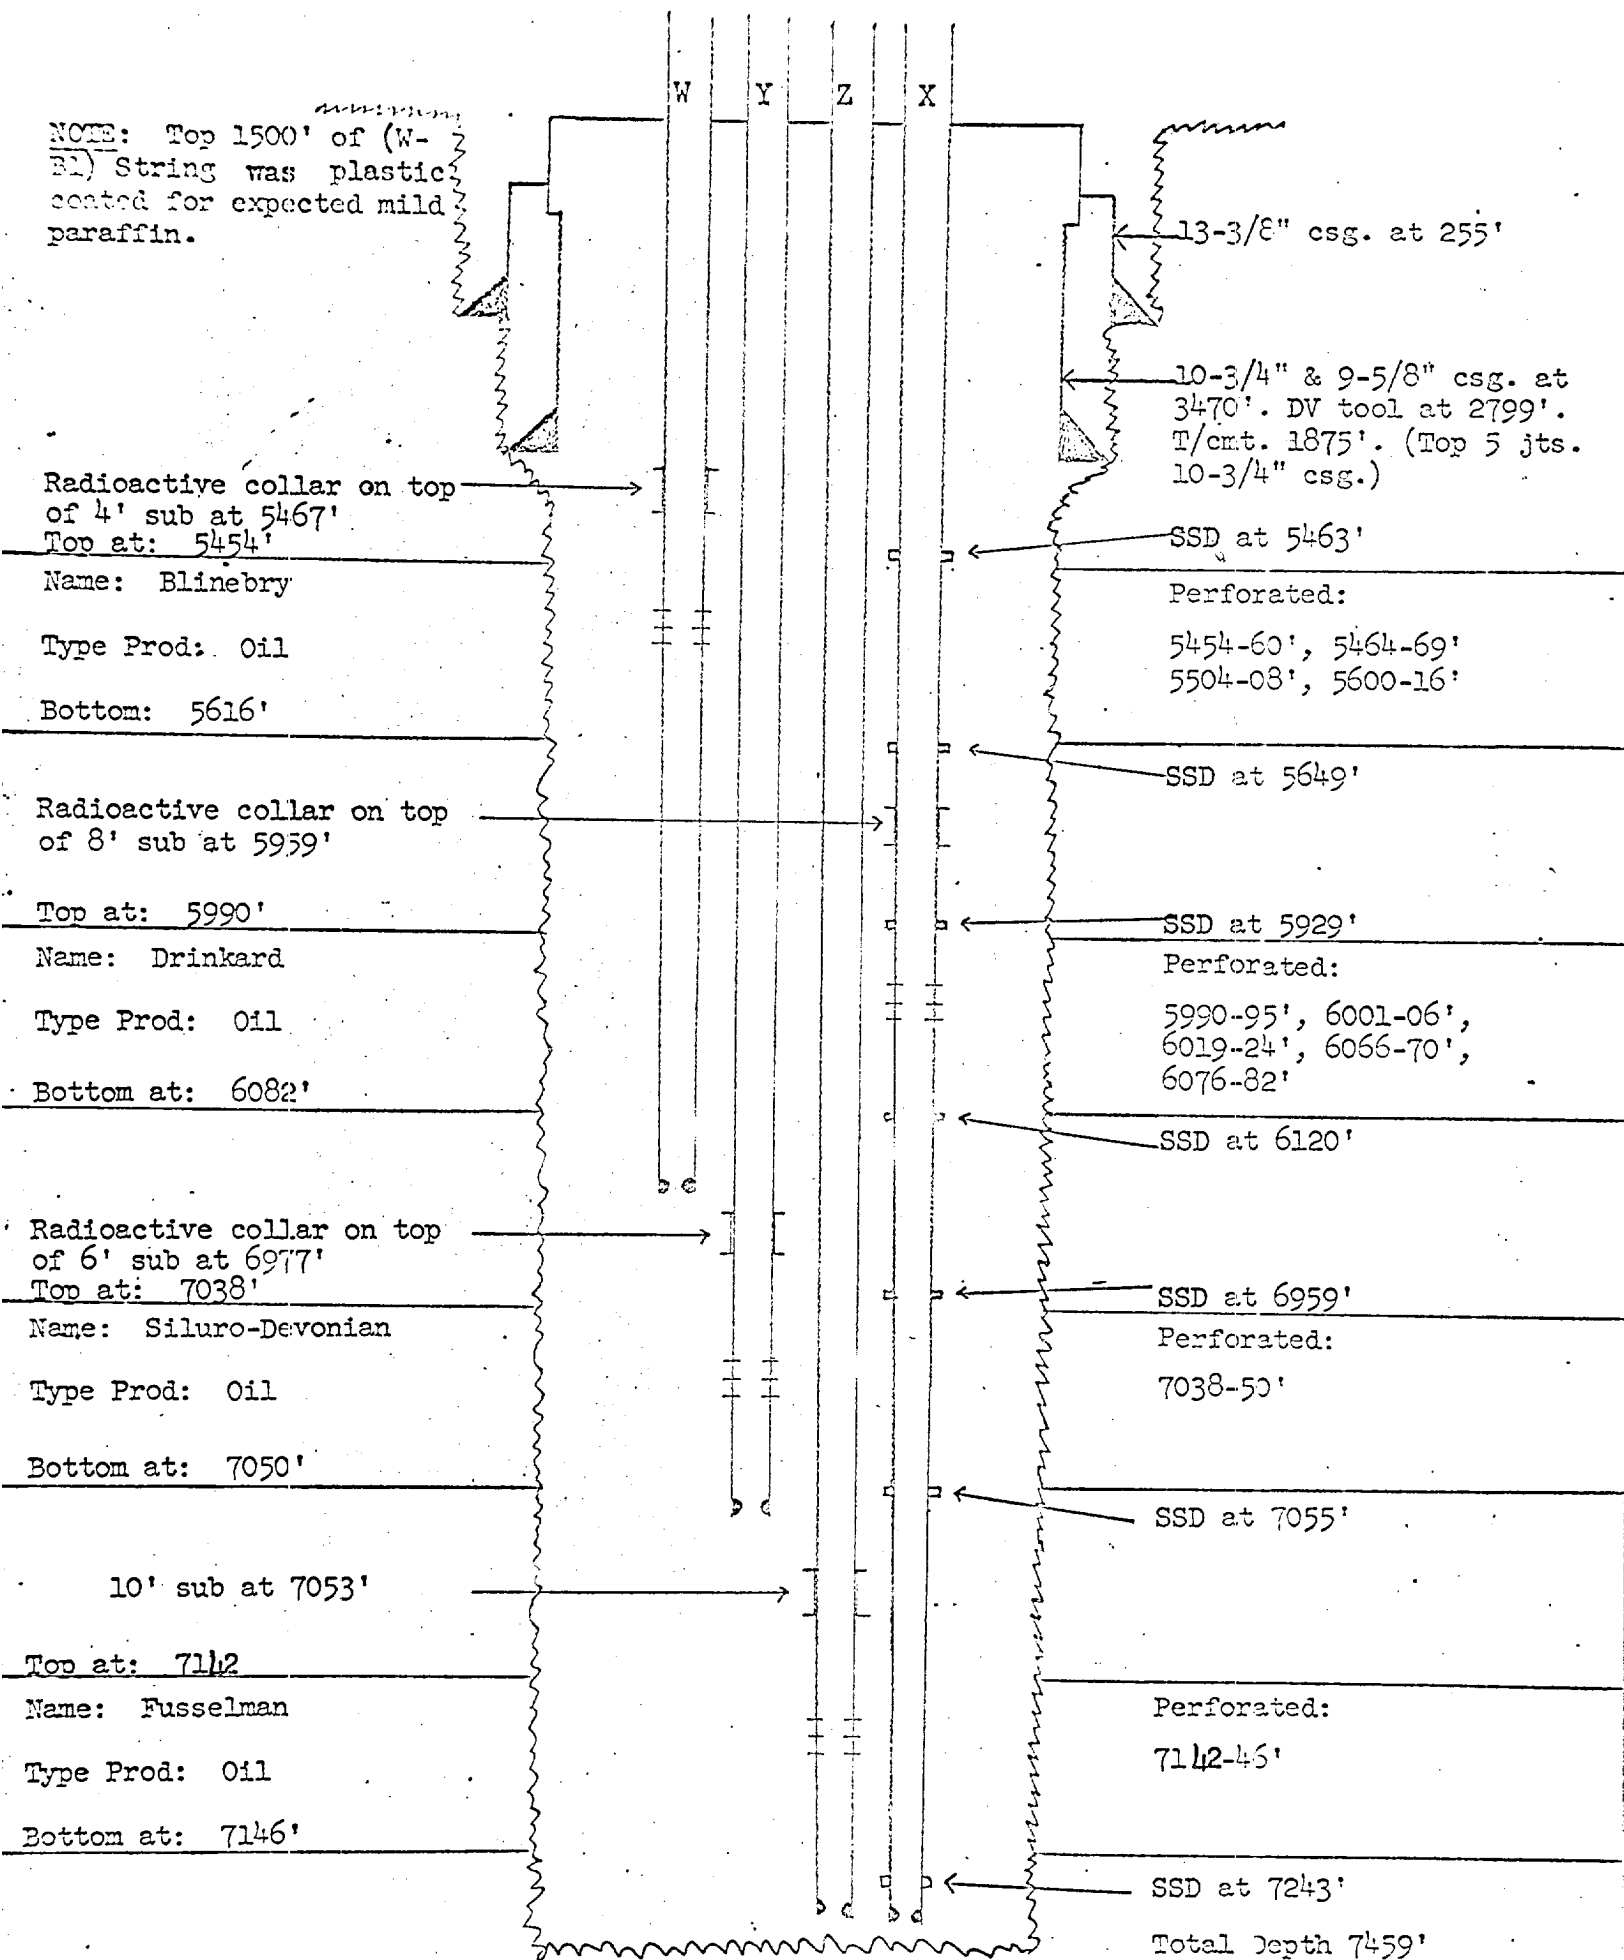

Casing Strings: Blainebry (W-B1) 2-3/8" set at 6205'
Drinkard (X-Dr) 2-3/8" set at 7459'
Devonian (Y-Sid) 2-7/8" set at 7103'
Fusselman (Z-Fu) 2-7/8" set at 7459'

Cement: Cemented down all four strings with 1924 sacks of Incor mixed 1:1 with pozzalanic material. Top of cement at 1800 feet. Primary cementing supplemented by squeeze cementing through Otis Type "A" Sliding Side Doors (SSD).

1962 MAY 31 AM 7 16

HOBBS OFFICE OCC