


DIAGRAMMATIC SKETCH-QUINTUPLE INSTALLATION (TUBINGLESS)

TEXACO In G. L. Erwin (b) NCT-2 We No. 3

Undesignated Waddell, North Justis (McKee, Fusselman, Tubb-Drinkard and Blinebry)
Lea County, New Mexico

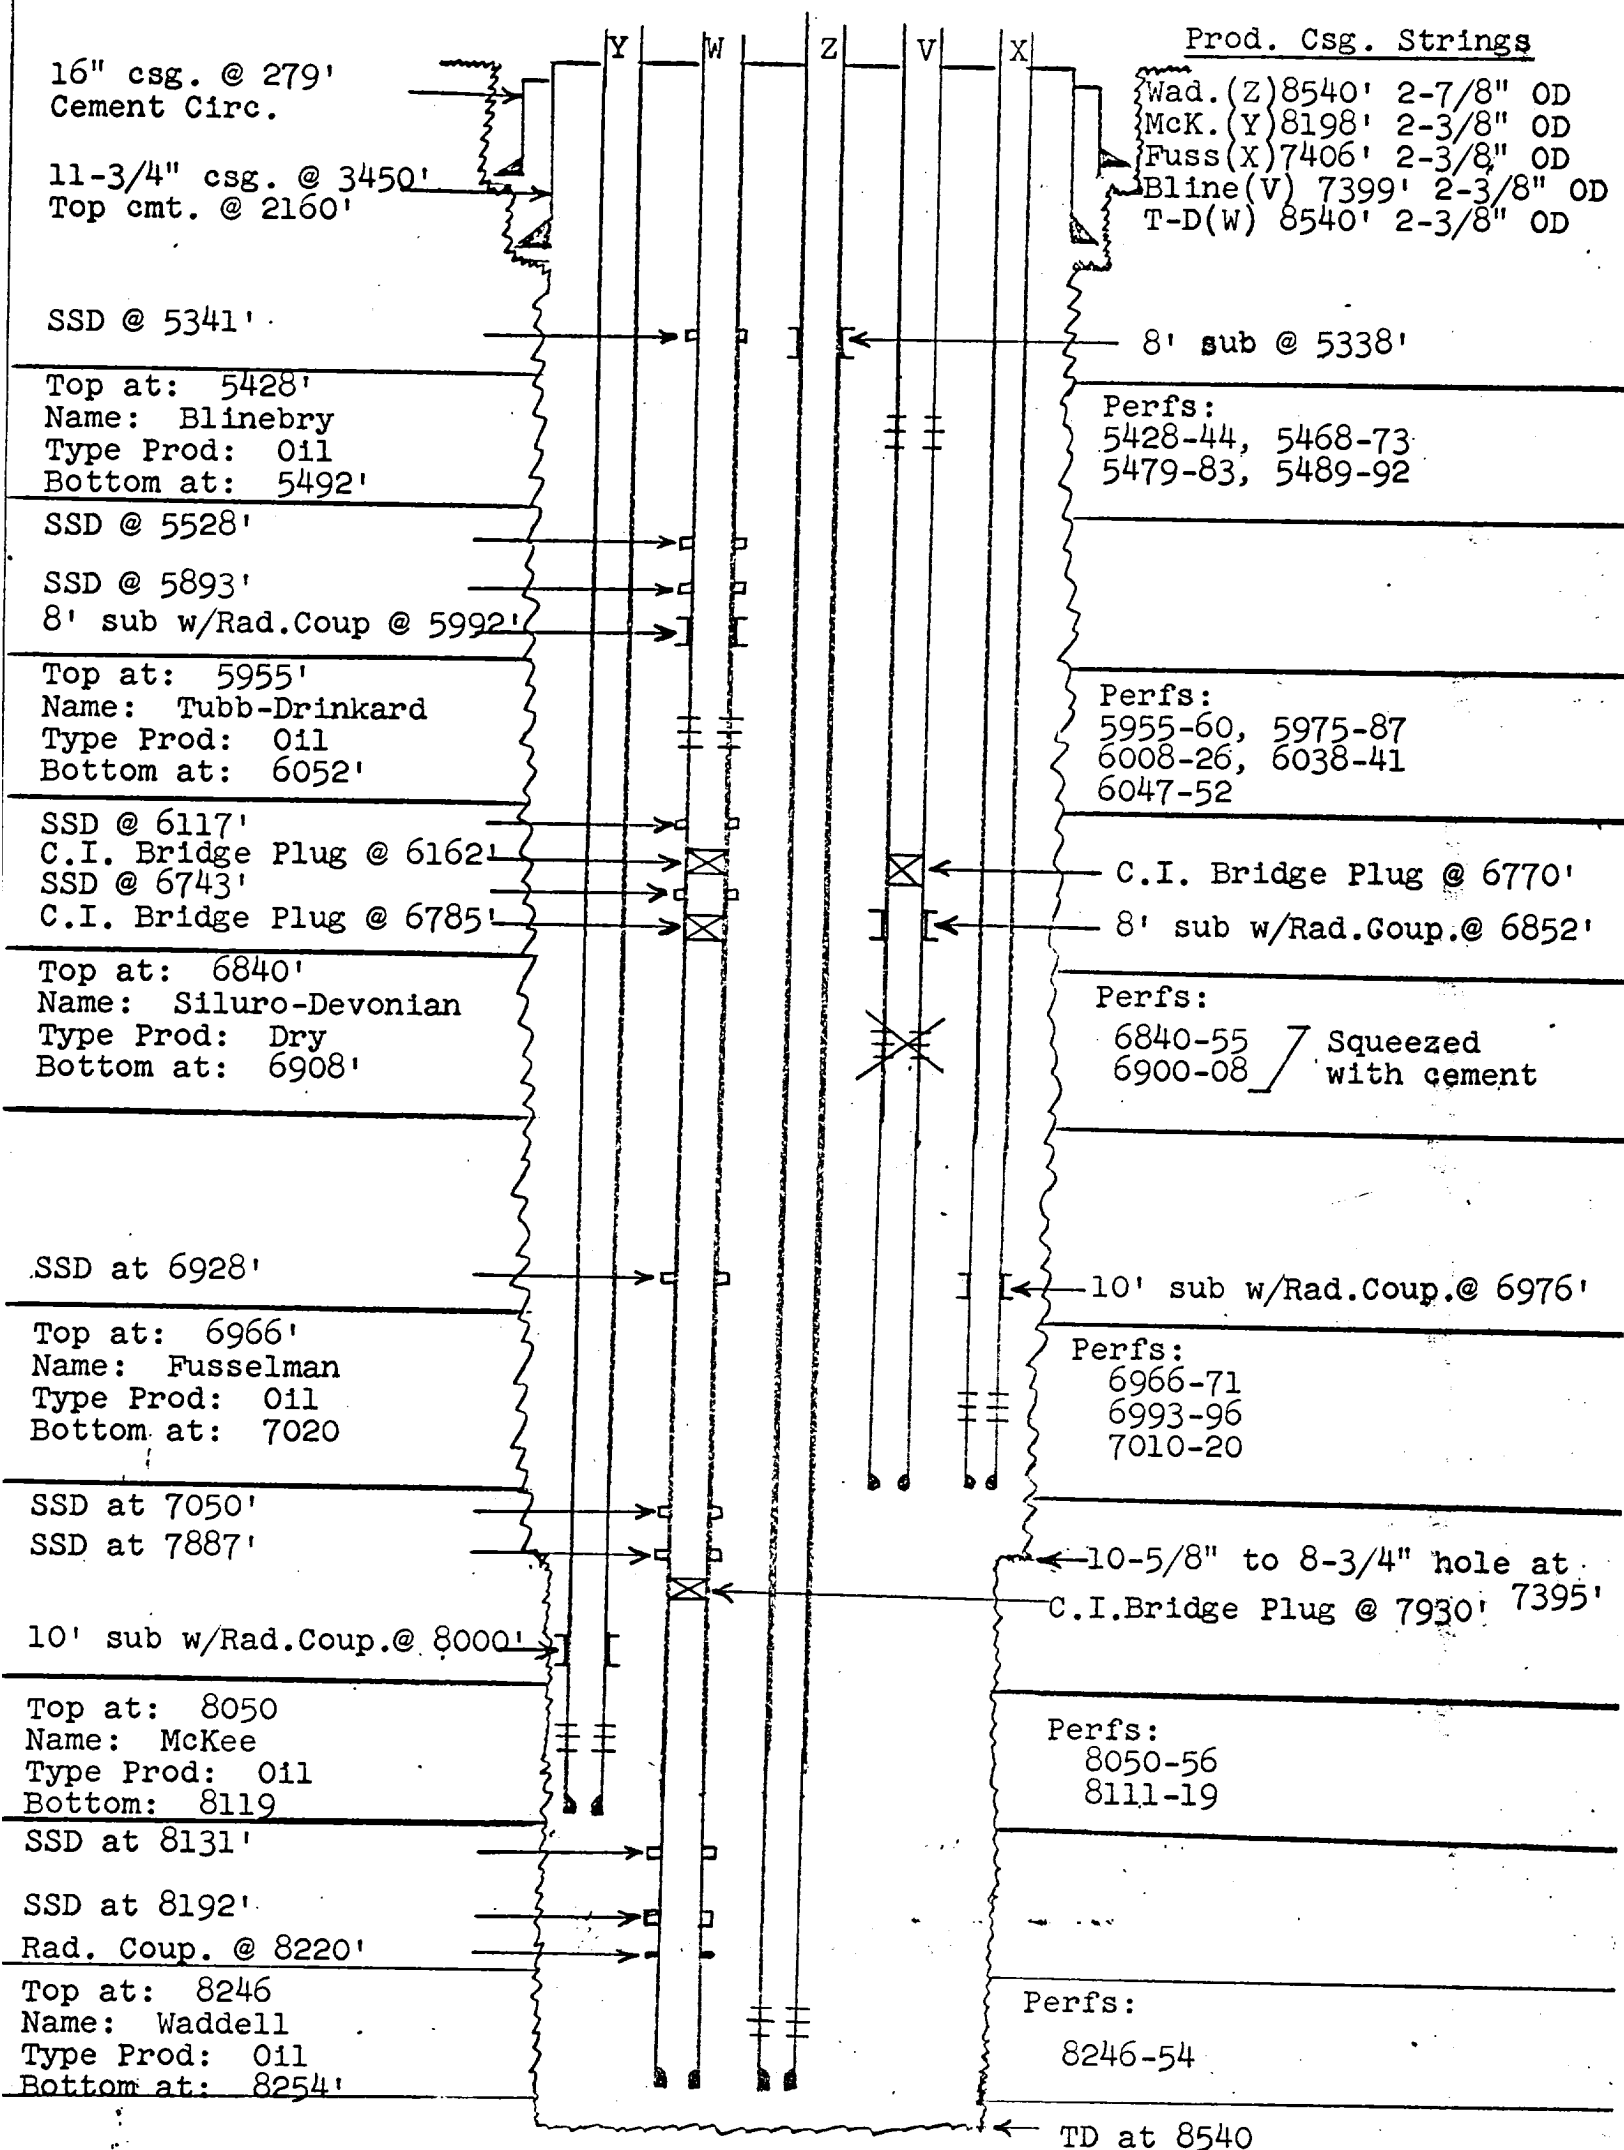

NOTE: Cemented down all production casing strings with 3624 sacks of cement. Centralizers on all strings opposite all pay sections. Reciprocated "Y" string throughout cement job. Top of cement @ 3100'. Cementing was supplemented by squeezing through Otis Type "A" Sliding Side Doors (SSD).