


DIAGRAMATIC VIEW OF QUADRUPE COMPLETION (TUBINGLESS)

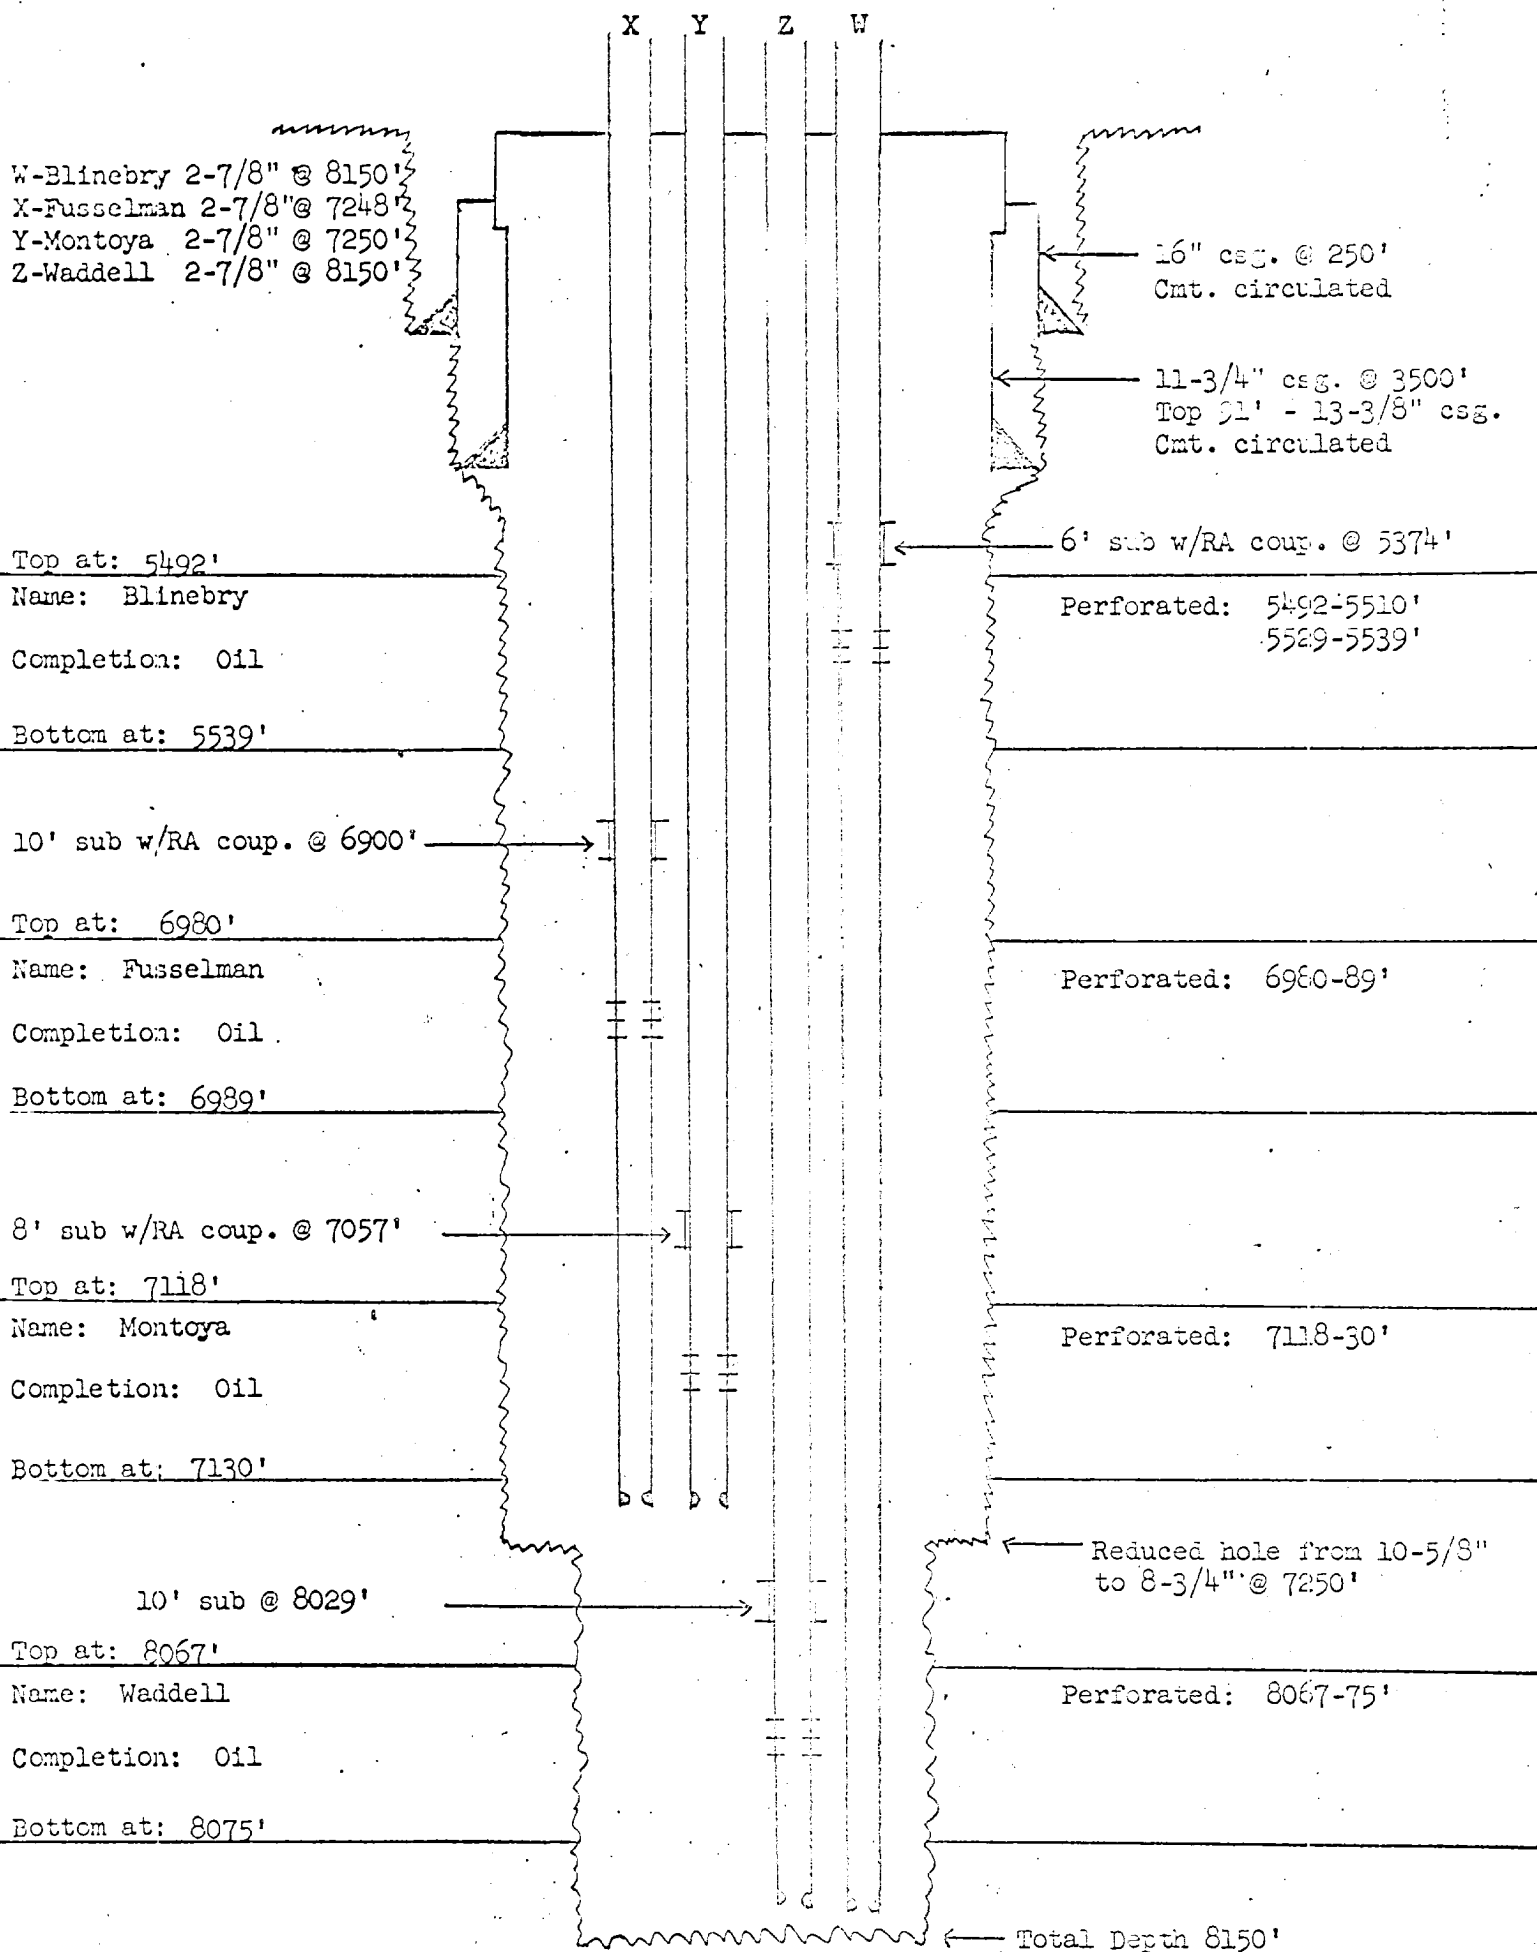

NOTE: Cemented down all strings with 3600 cubic feet of Incor and Pozzolan mixed 1:1 with 1% LWL. Top of cement at 1600'.

COMPANY: TEXACO Inc.
 LEASE: G. L. Erwin (b) NOT-2 Well No. 5
 Field: North Justis (Waddell, Montoya, Fusselman, Blinebry)
 DATE: September 17, 1962