


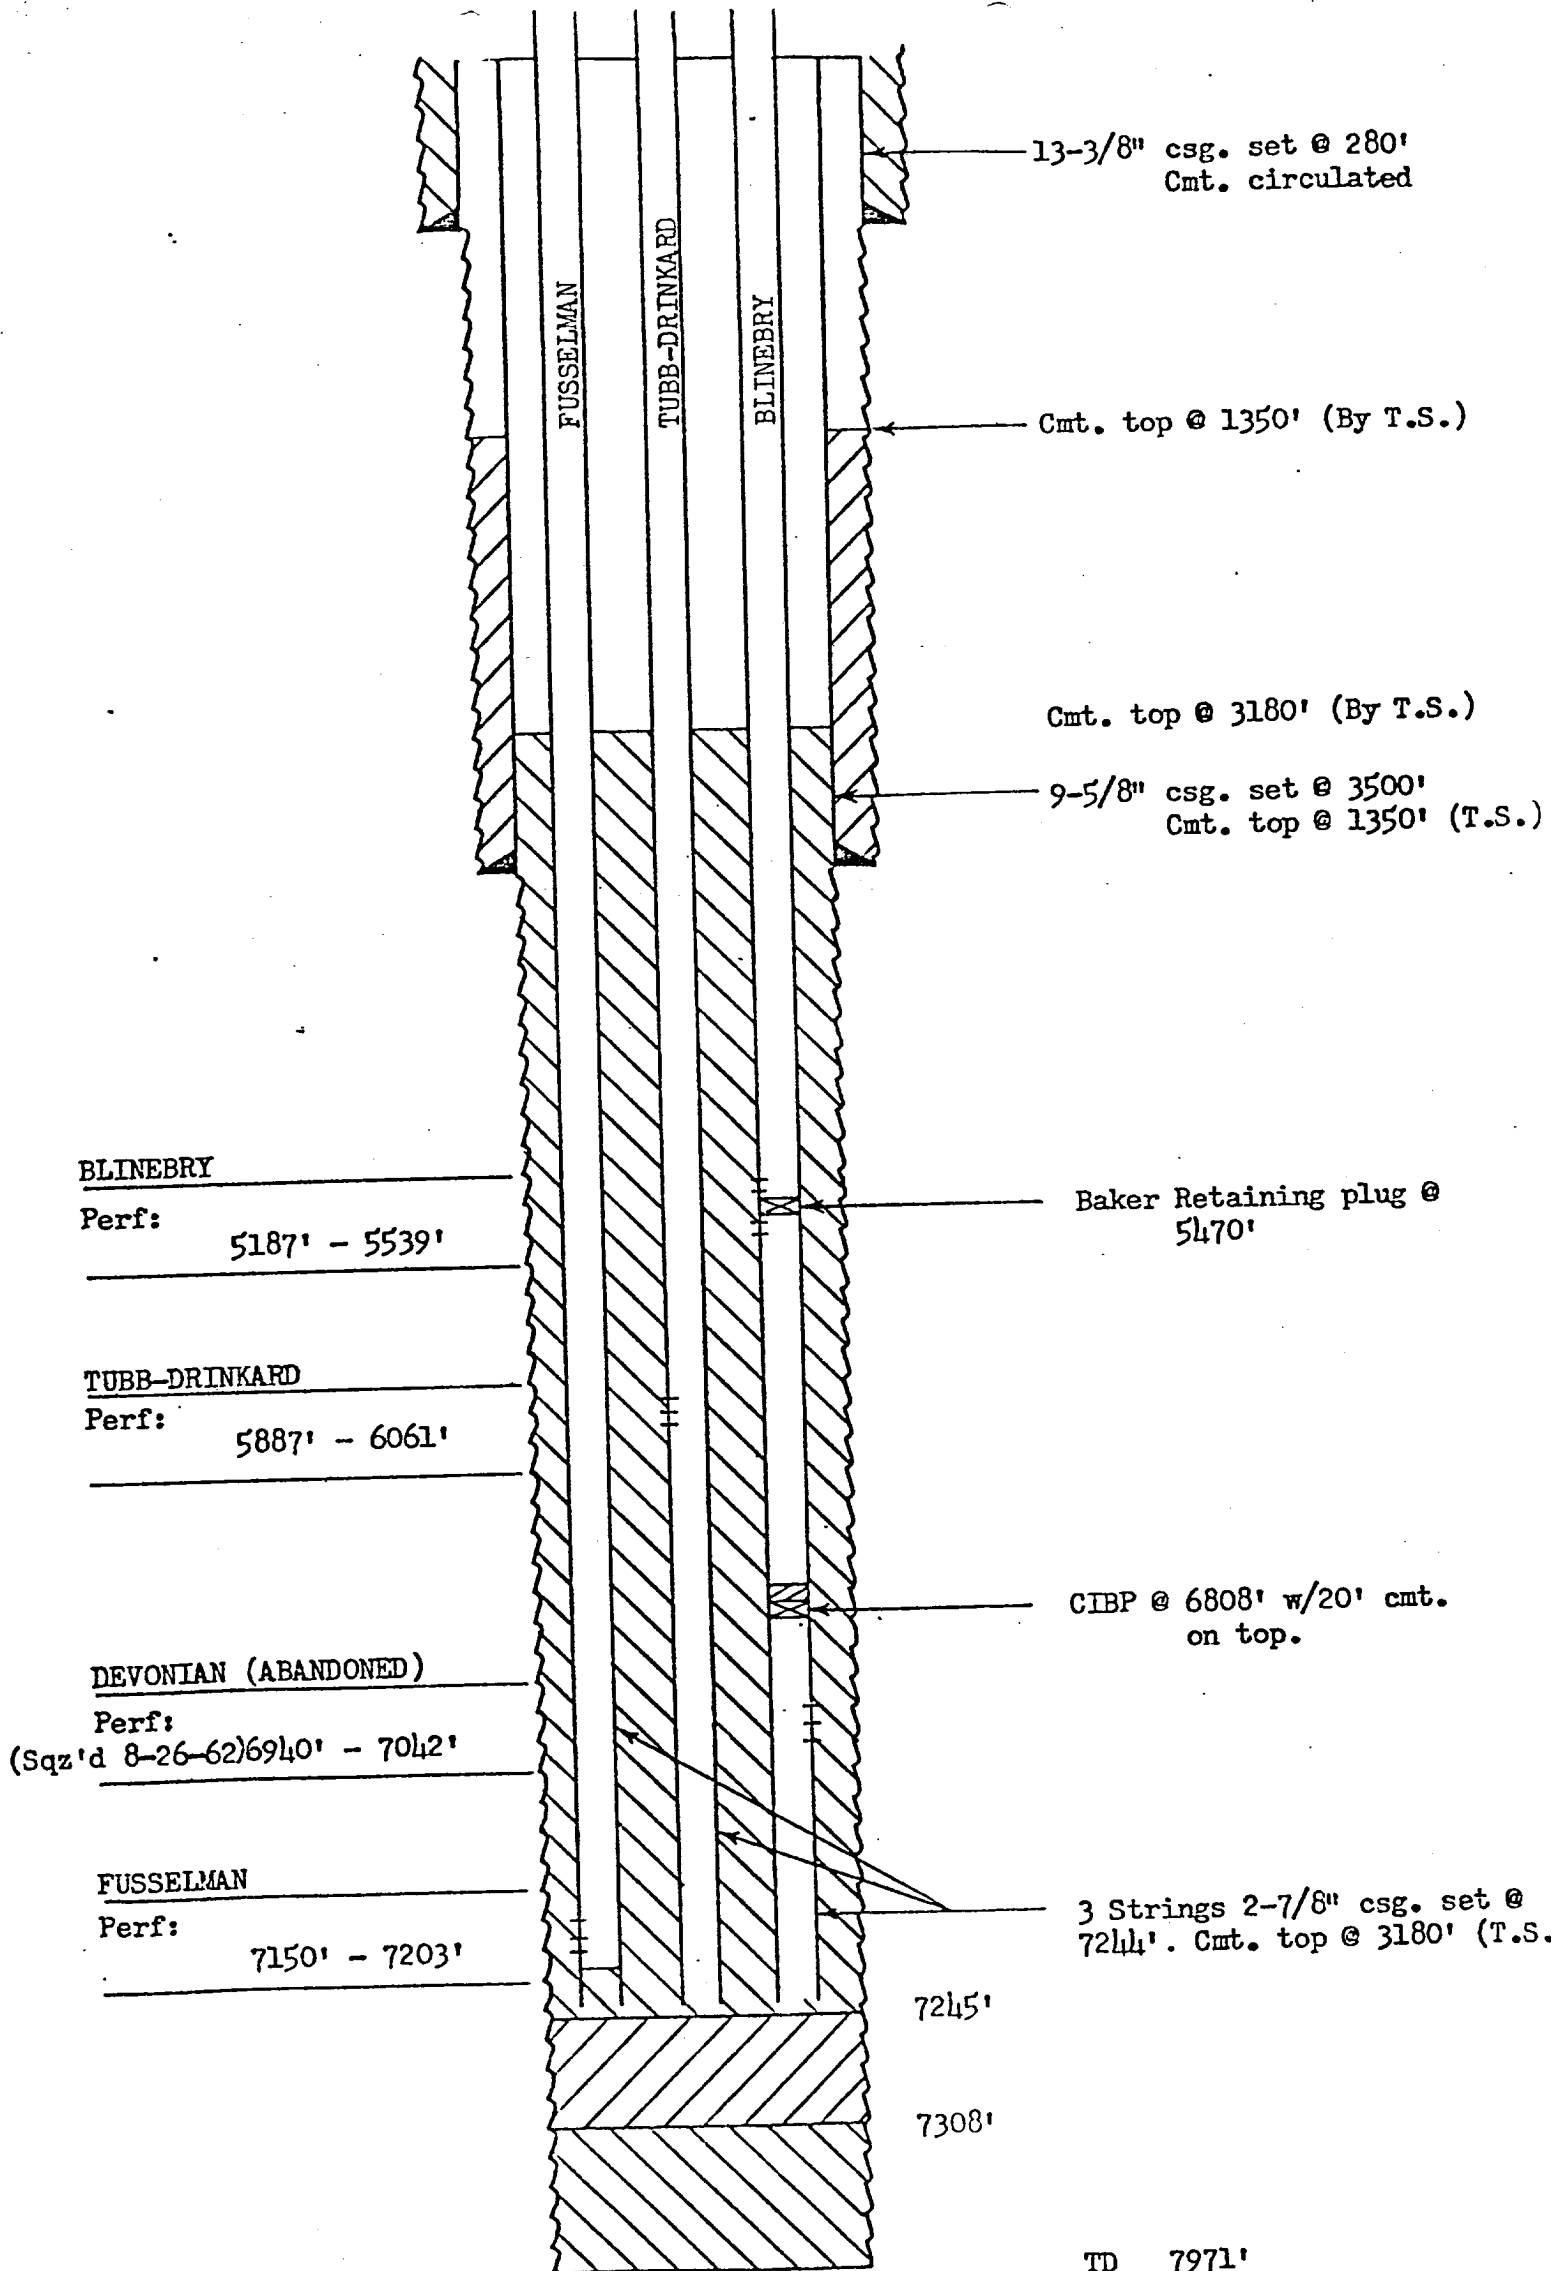

PRESENT COMPLETION

TEXACO Inc.
C.C. FRISTOE "B" NCT-2 NO. 6
JUSTIS, NORTH FIELD
LEA COUNTY, NEW MEXICO

JAH/CRC 7-24-81