


DIAGRAMMATIC SKETCH OF TRIPLE COMPLETION INSTALLATION (TUBINGLESS)

NOTE: To be cemented down all three strings with 1800 sacks of Incor and Pozzolon mixed 1:1.

* Two-stage tool at approximately 2800 feet.

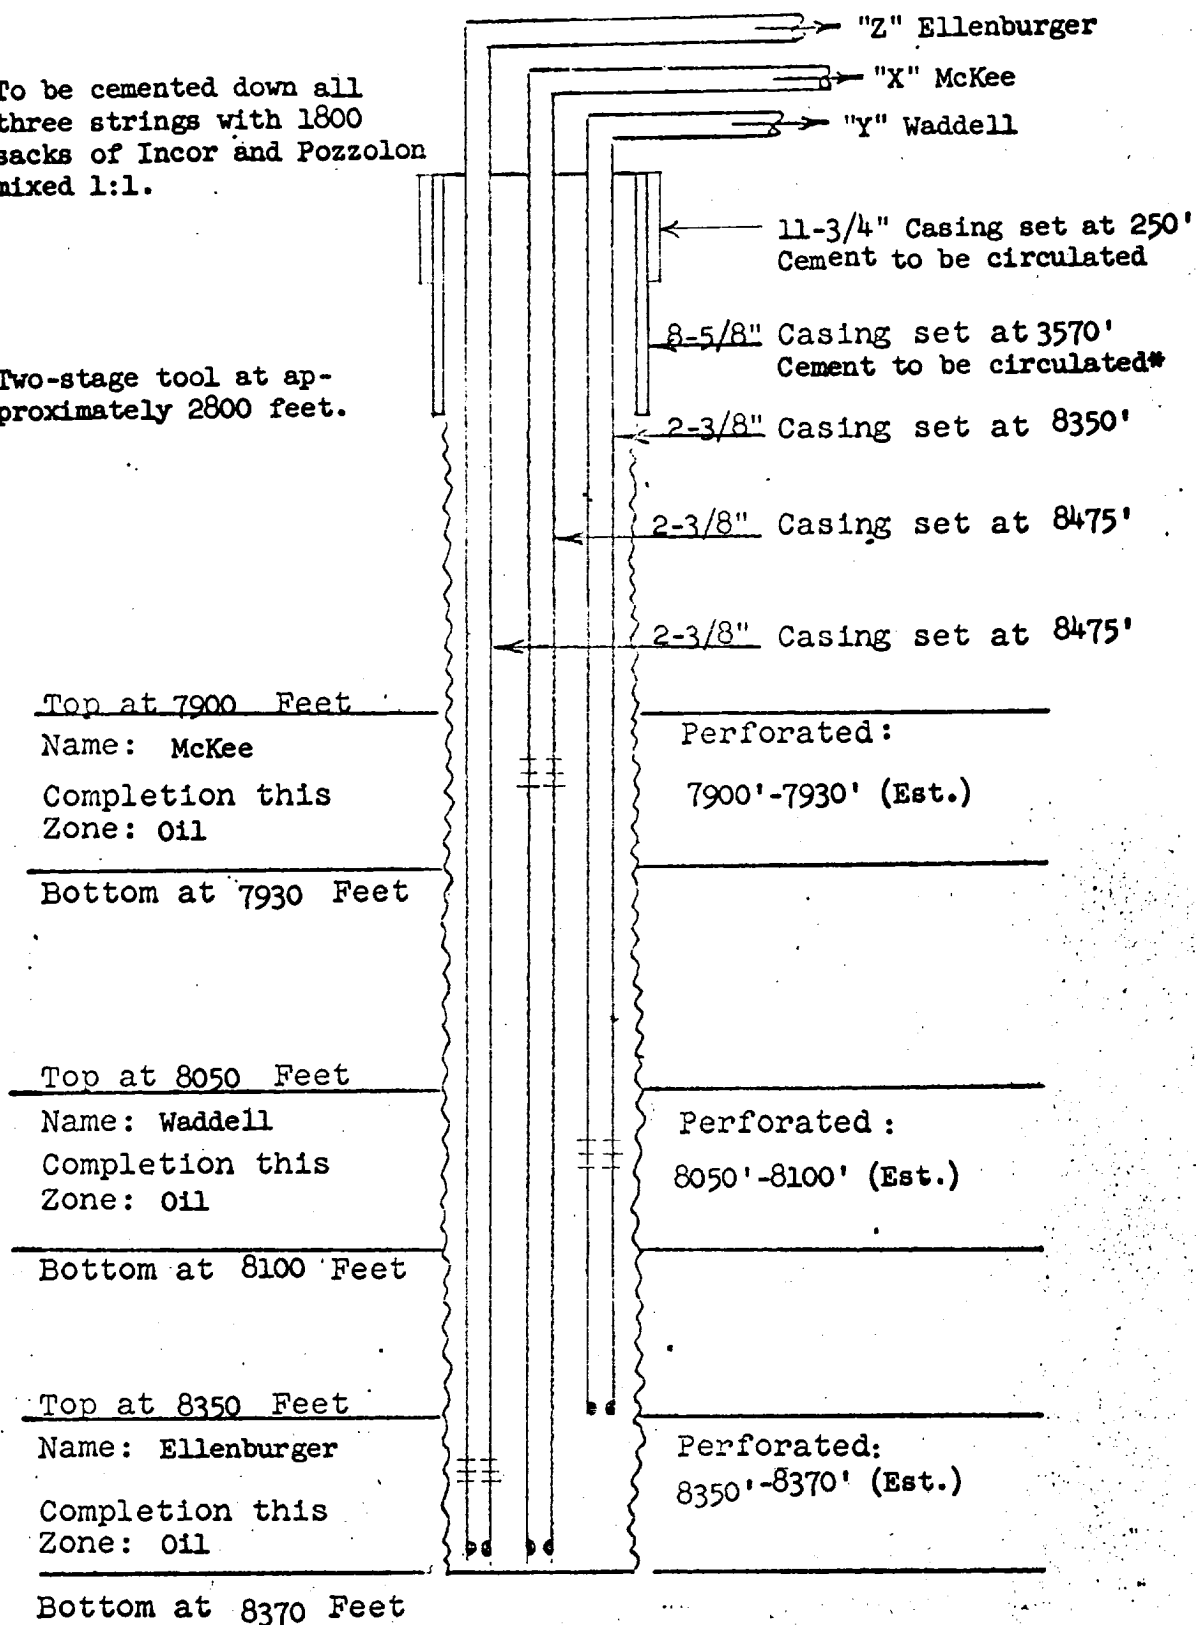

TEXACO Inc.

LEASE: C. C. Fristoe (b) NCT-2 Well No. 7
 FIELD: North Justis (Ellenburger, Waddell, McKee)
 DATE: October 22, 1962