


Drilled 1961

OPERATOR Breck Operating	DATE P+A 1998	
LEASE Westate	WELL No. 3	LOCATION 1730/N 330/W S41 Tws 25 Rq 37

* Hole loaded w 10th mud

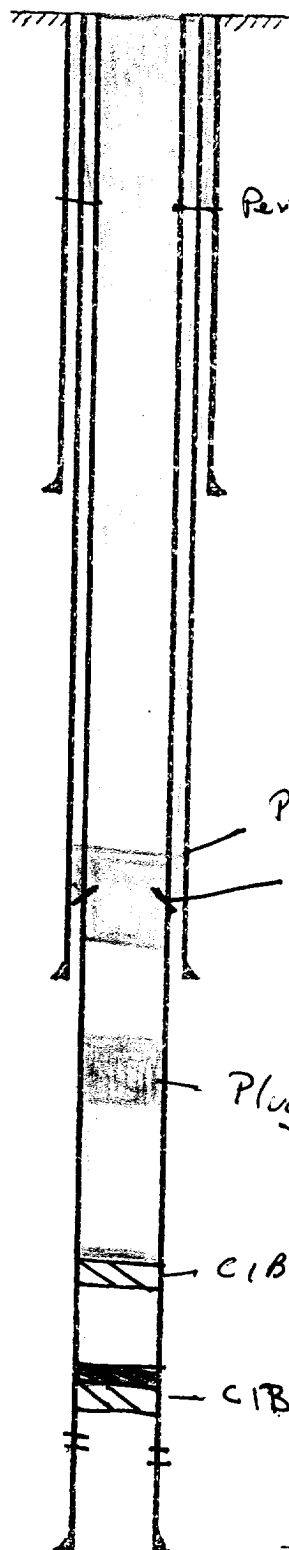

Perf. at 50' cre. to surface

13 $\frac{3}{8}$ " casing set at 250 ' with 300 sx of C cement
Hole size 17 " circulated

Plug at 1055 + stub Tag 677

csq cut at 997

9 $\frac{5}{8}$ " casing set at 1005 ' with 300 sx of C cement
Hole size 12 $\frac{1}{4}$ " circulated

Plug 2355 ± 2500

CIBP 4950 with cement

CIBP 5260 with cement

7 " casing set at 6050 ' with 275 sx of C cement
Total depth 6050 ' Hole size 8 $\frac{5}{8}$ " TOC 4335