


MERIDIAN OIL

FIELD: Jalmat (Tanelli, YT, 7 RV) **DATE SPUD:** 01/1939 **COMP:** 02/1939
LEASE: Well B-5 **WELL NO.** 01 **ELEVATION:** 3262' G.L.
LOCATION: 330' FNL & 990' FEL; Sec. 05, T-025-S, R-037-E
Lea County, New Mexico

CASING DETAIL				
SIZE	WT.	GRD.	CPLG.	DEPTH
13-3/8"	---	---	---	0'-170'
9-5/8"	---	---	---	0'-1249'
7"	24#	---	STC	0'-3400'

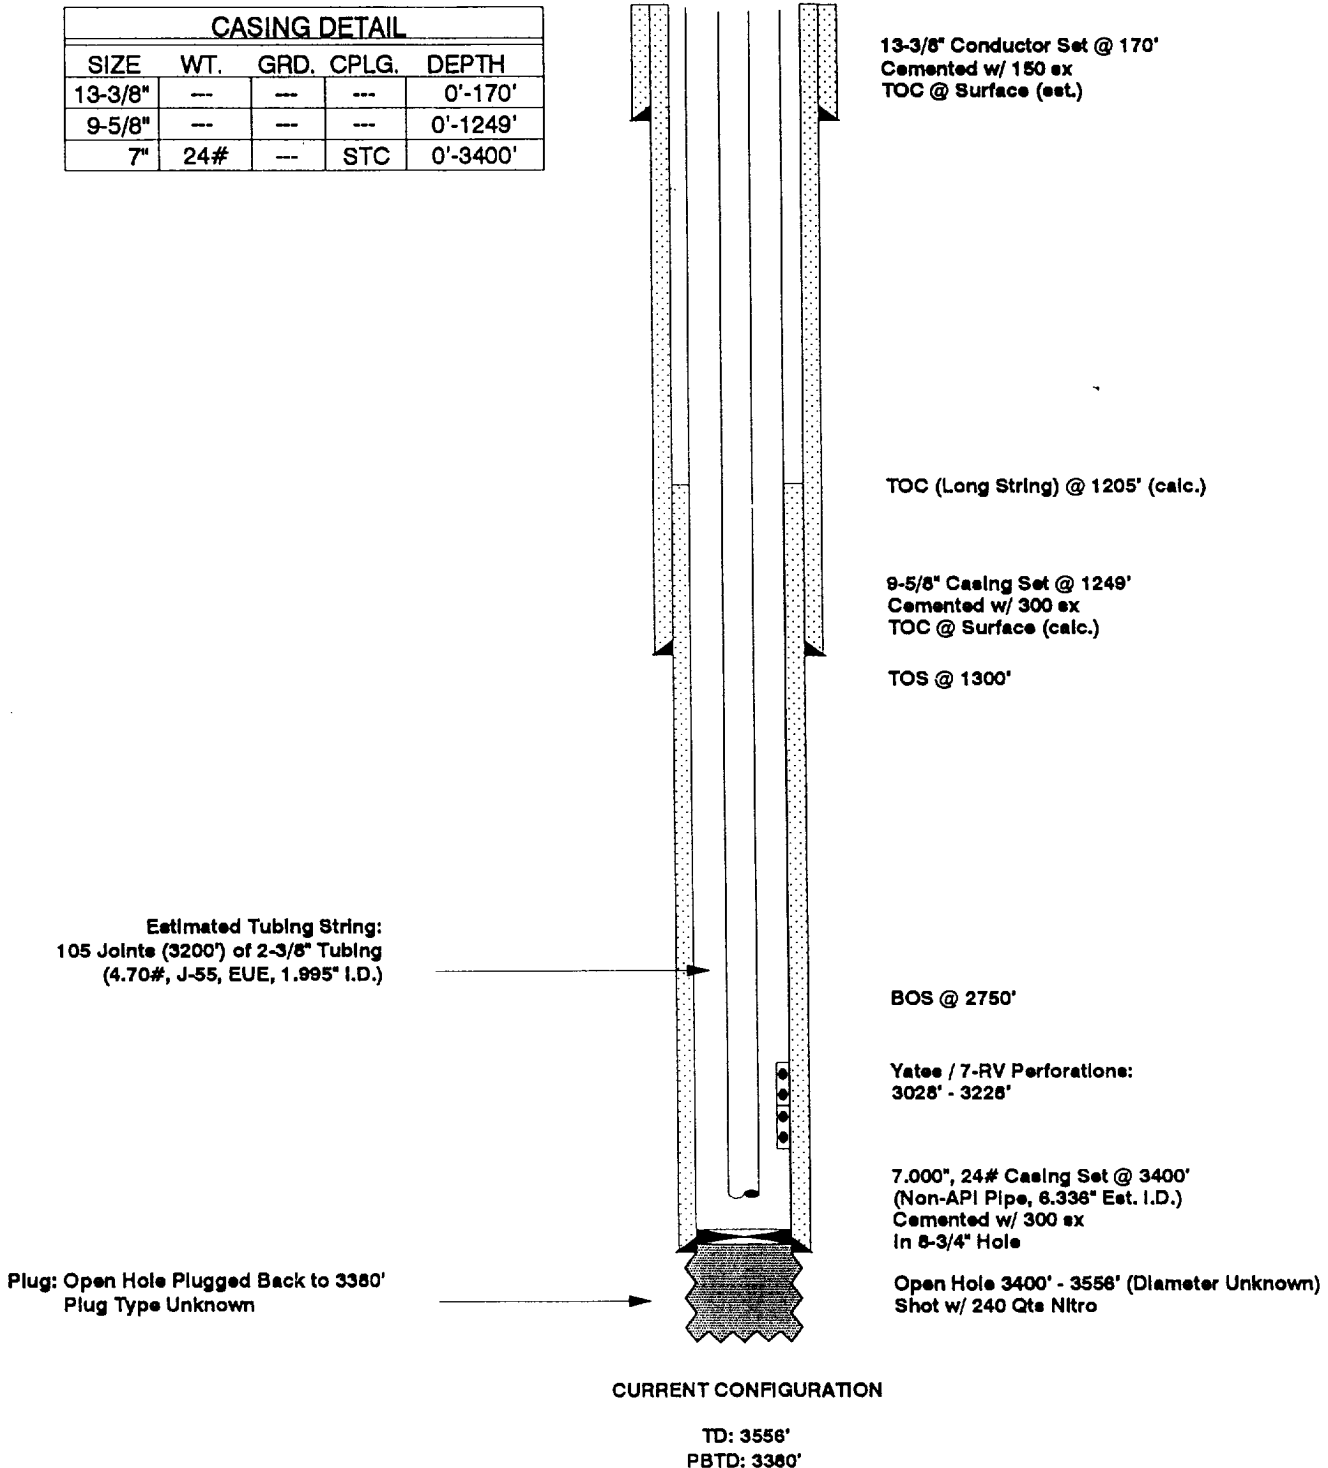

SCHEMATIC NOT TO SCALE