

GAS WELL PLAT


DATE 11-21-55

WESTERN NATURAL GAS CO. WELLS 1
LEASE WELL NO.

FORMATION YATES POOL JALMAT ACRES DEDICATED 160

TYPE OF COMPLETION SINGLE OTHER DUALY COMPLETED WELLS WITHIN
THE DEDICATED ACREAGE NONE

RANGE 37 E

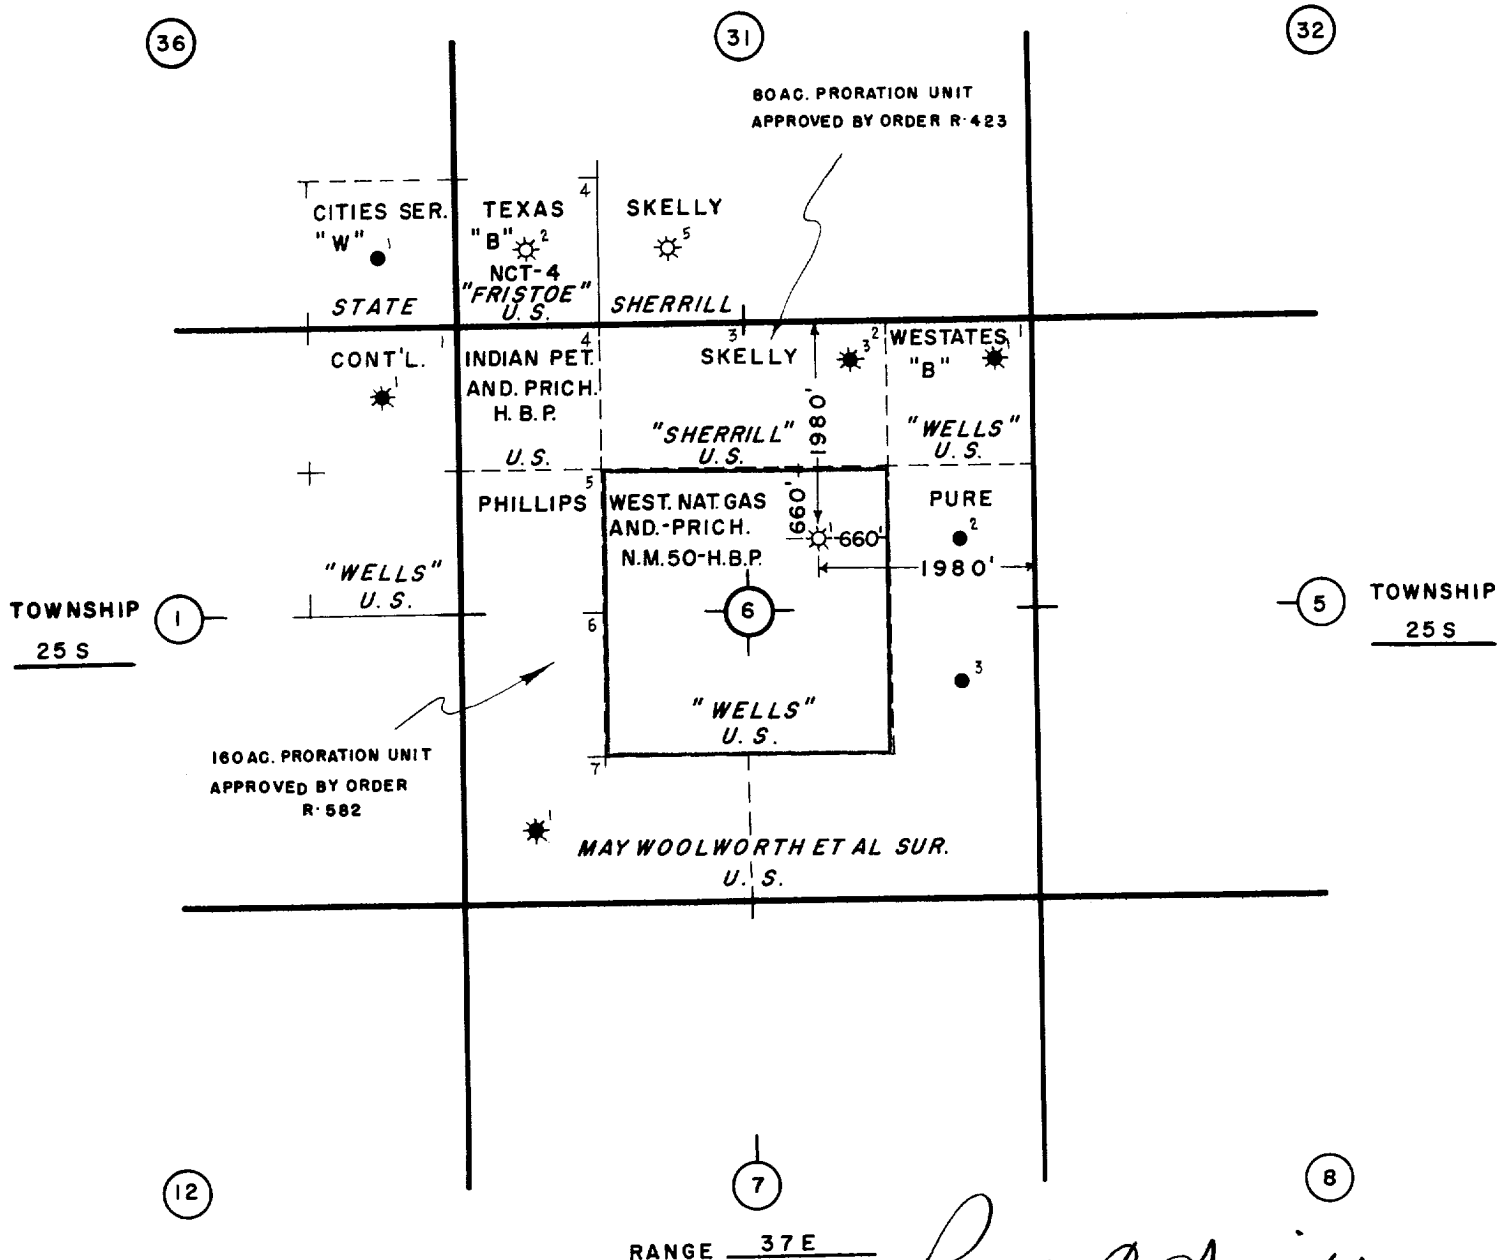

I HEREBY CERTIFY THAT THE INFORMATION
GIVEN ABOVE IS TRUE AND COMPLETE TO
THE BEST OF MY KNOWLEDGE .

NAME Paul C. Knight
POSITION CHIEF ENGINEER
REPRESENTING WESTERN NATURAL GAS CO.
ADDRESS 1006 MAIN, HOUSTON, TEXAS