


DIAGRAMMATIC SKETCH SHOWING DUAL COMPLETION INSTALLATION

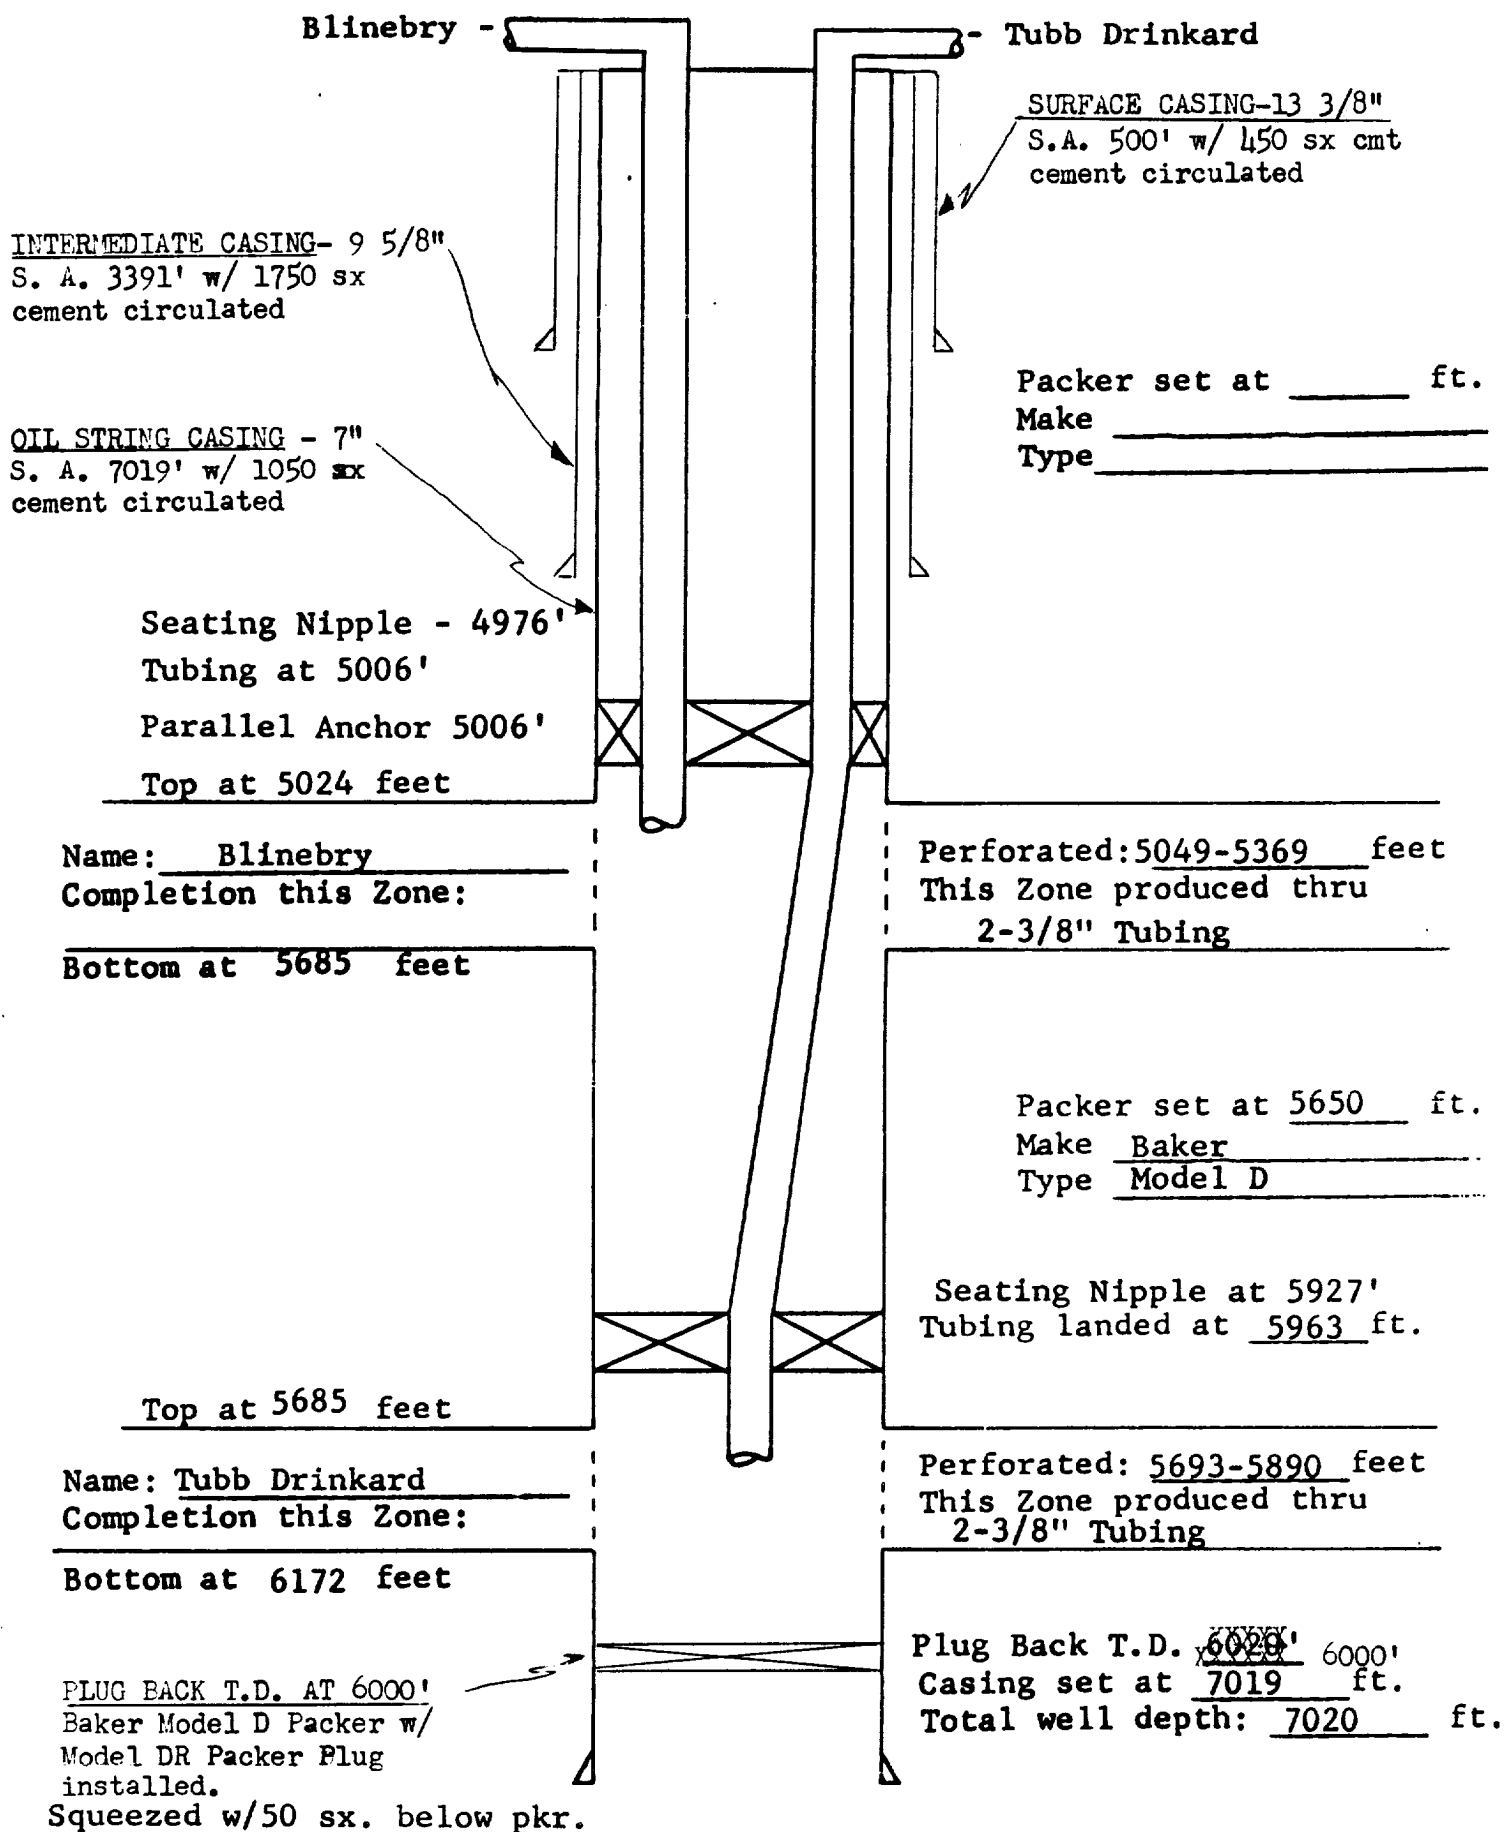

DATE: 1-2-65

FIELD Justis Blinebry County Lea WBC DIST

OPERATOR Union Texas Petr. Corp. Lease Blocker Well No. 4