


DIAGRAMMATIC SKETCH OF PROPOSED DUAL COMPLETION

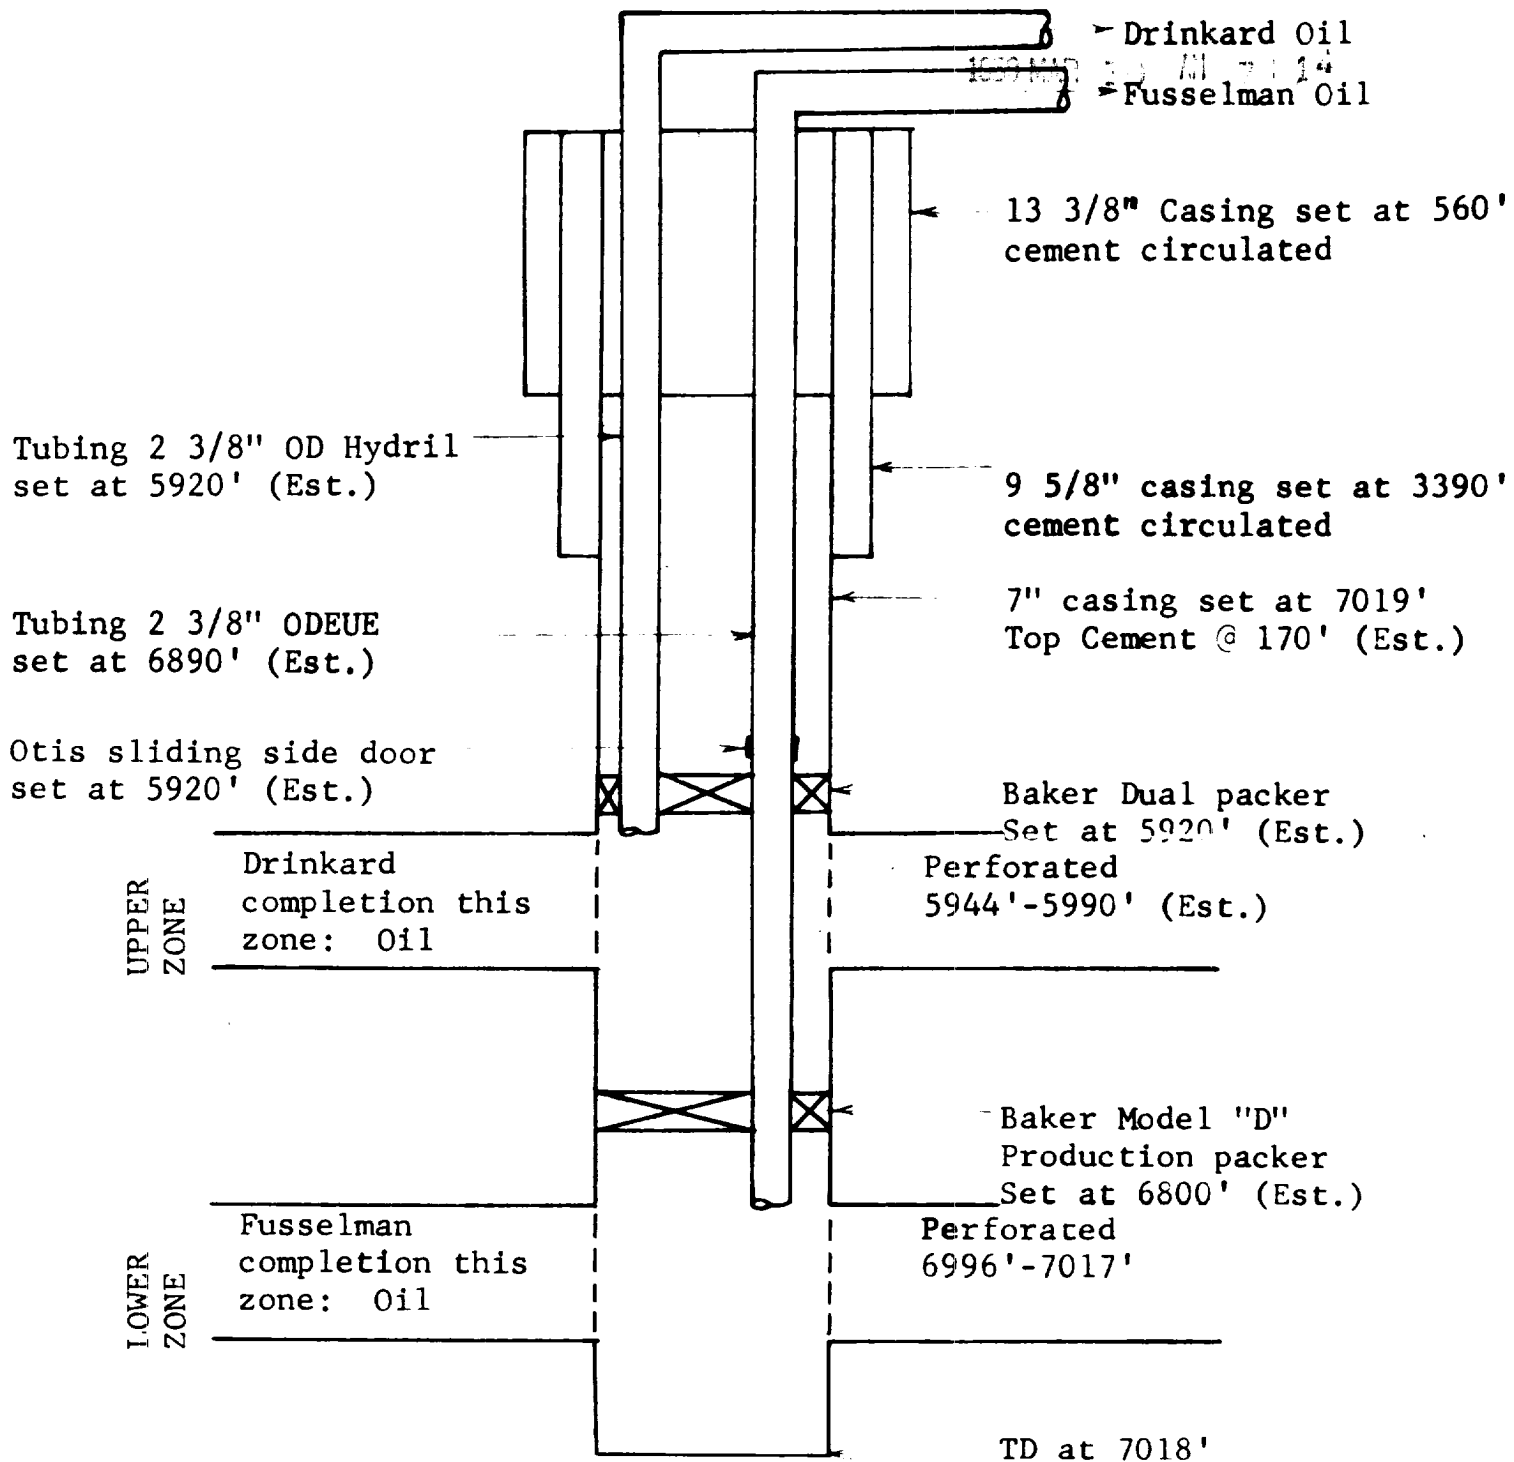

COMPANY: ANDERSON-PRICHARD OIL CORPORATION
 LEASE AND WELL: BLOCKER NO. 4
 LOCATION: 2310' FNL, 1980' FWL, SECTION 13, T-25 S, R-37E
 LEA COUNTY, NEW MEXICO
 FIELD: JUSTIS
 DATE: MARCH 26 1950