


# Diagrammatic Well Sketch

Longlie M. L. Queen Unit Well No. 16

Longlie M. L. (Queen) Field

Lee County, New Mexico

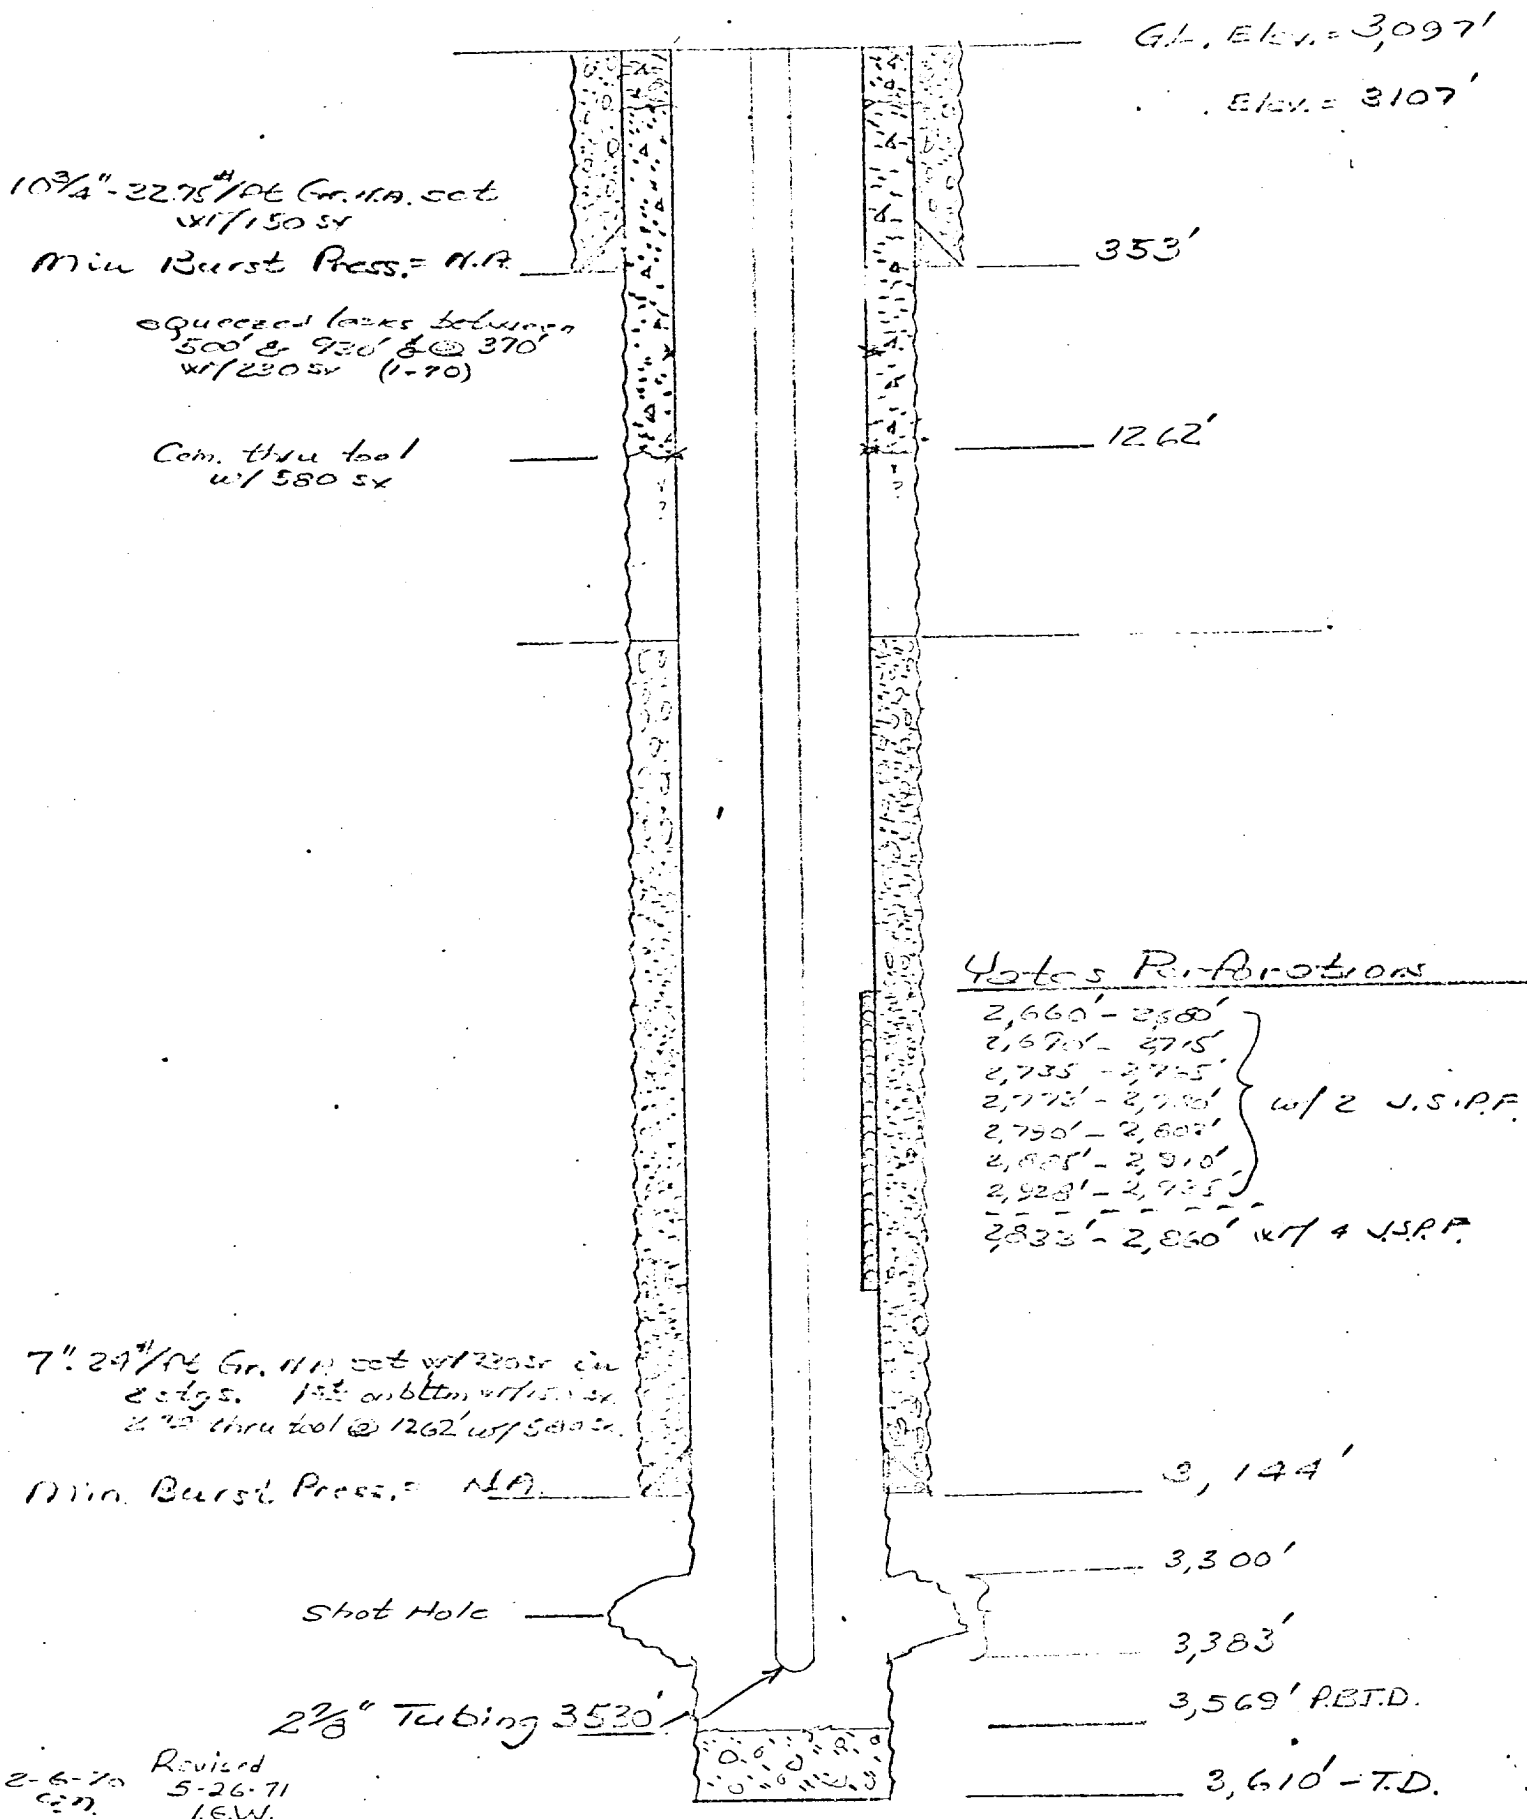

2-6-70 Revised  
C.N. 5-26-71  
I.E.W.