


DIAGNOSTIC SKETCH OF PROPOSED DUAL COMPLETION

ILLEGIBLE

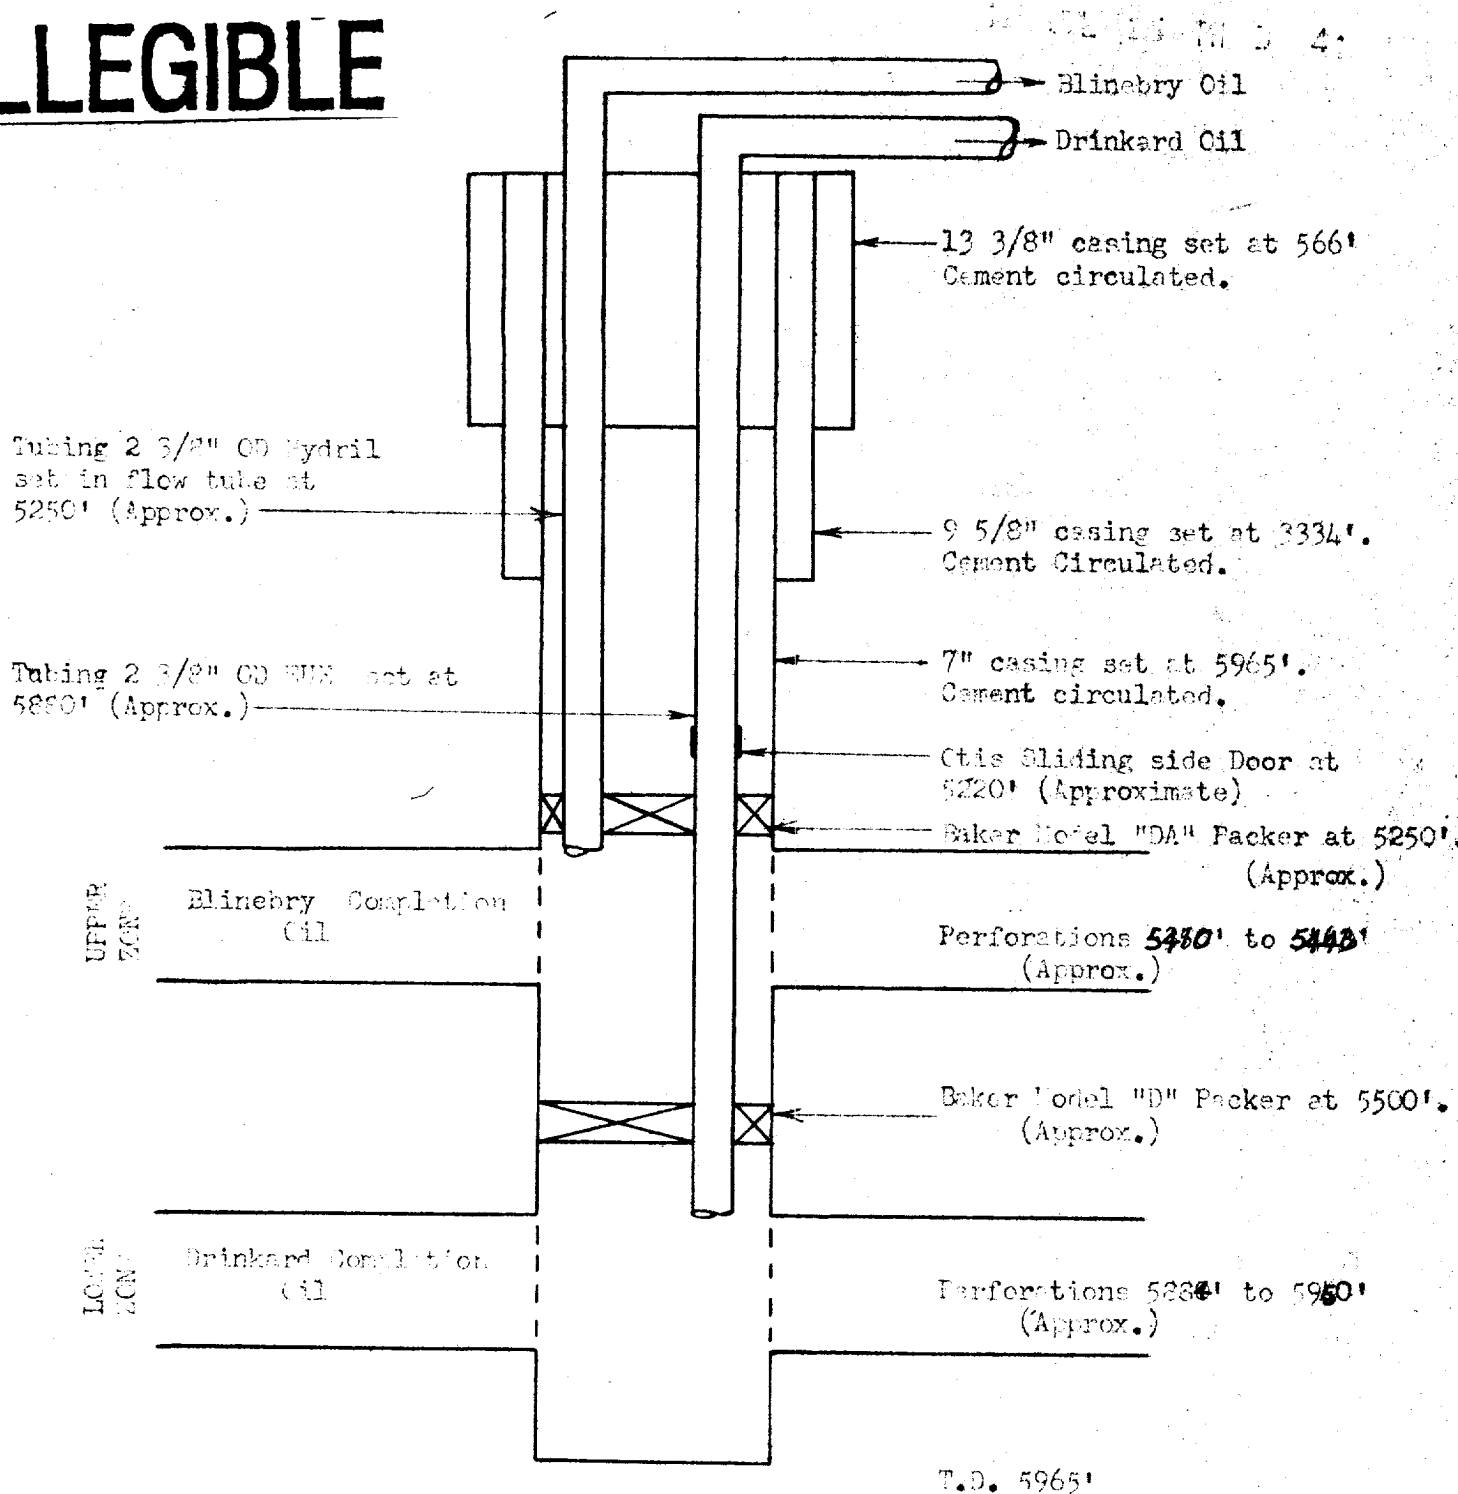

COMPANY: American-Elrichard Oil Corporation
 LEASE AND WELL: Carlson P No. 1
 LOCATION: 660' E 1, 30' N 23, Section 23,
 T-10-N, R-7-E, Lea County, New Mexico
 FIELD: Justin
 DATE: July 11, 1959