


Texas Pacific Oil Co. Inc.
Wimberly well No. 3
2310' FNL 330' FEL
Unit H Sec. 23 T-25-S R-37-E
Elev. 3083, 4 G. L.

Field: Justis Blinebry-Drinkard Drilled Comp. 5-1360
Lee County, New Mexico

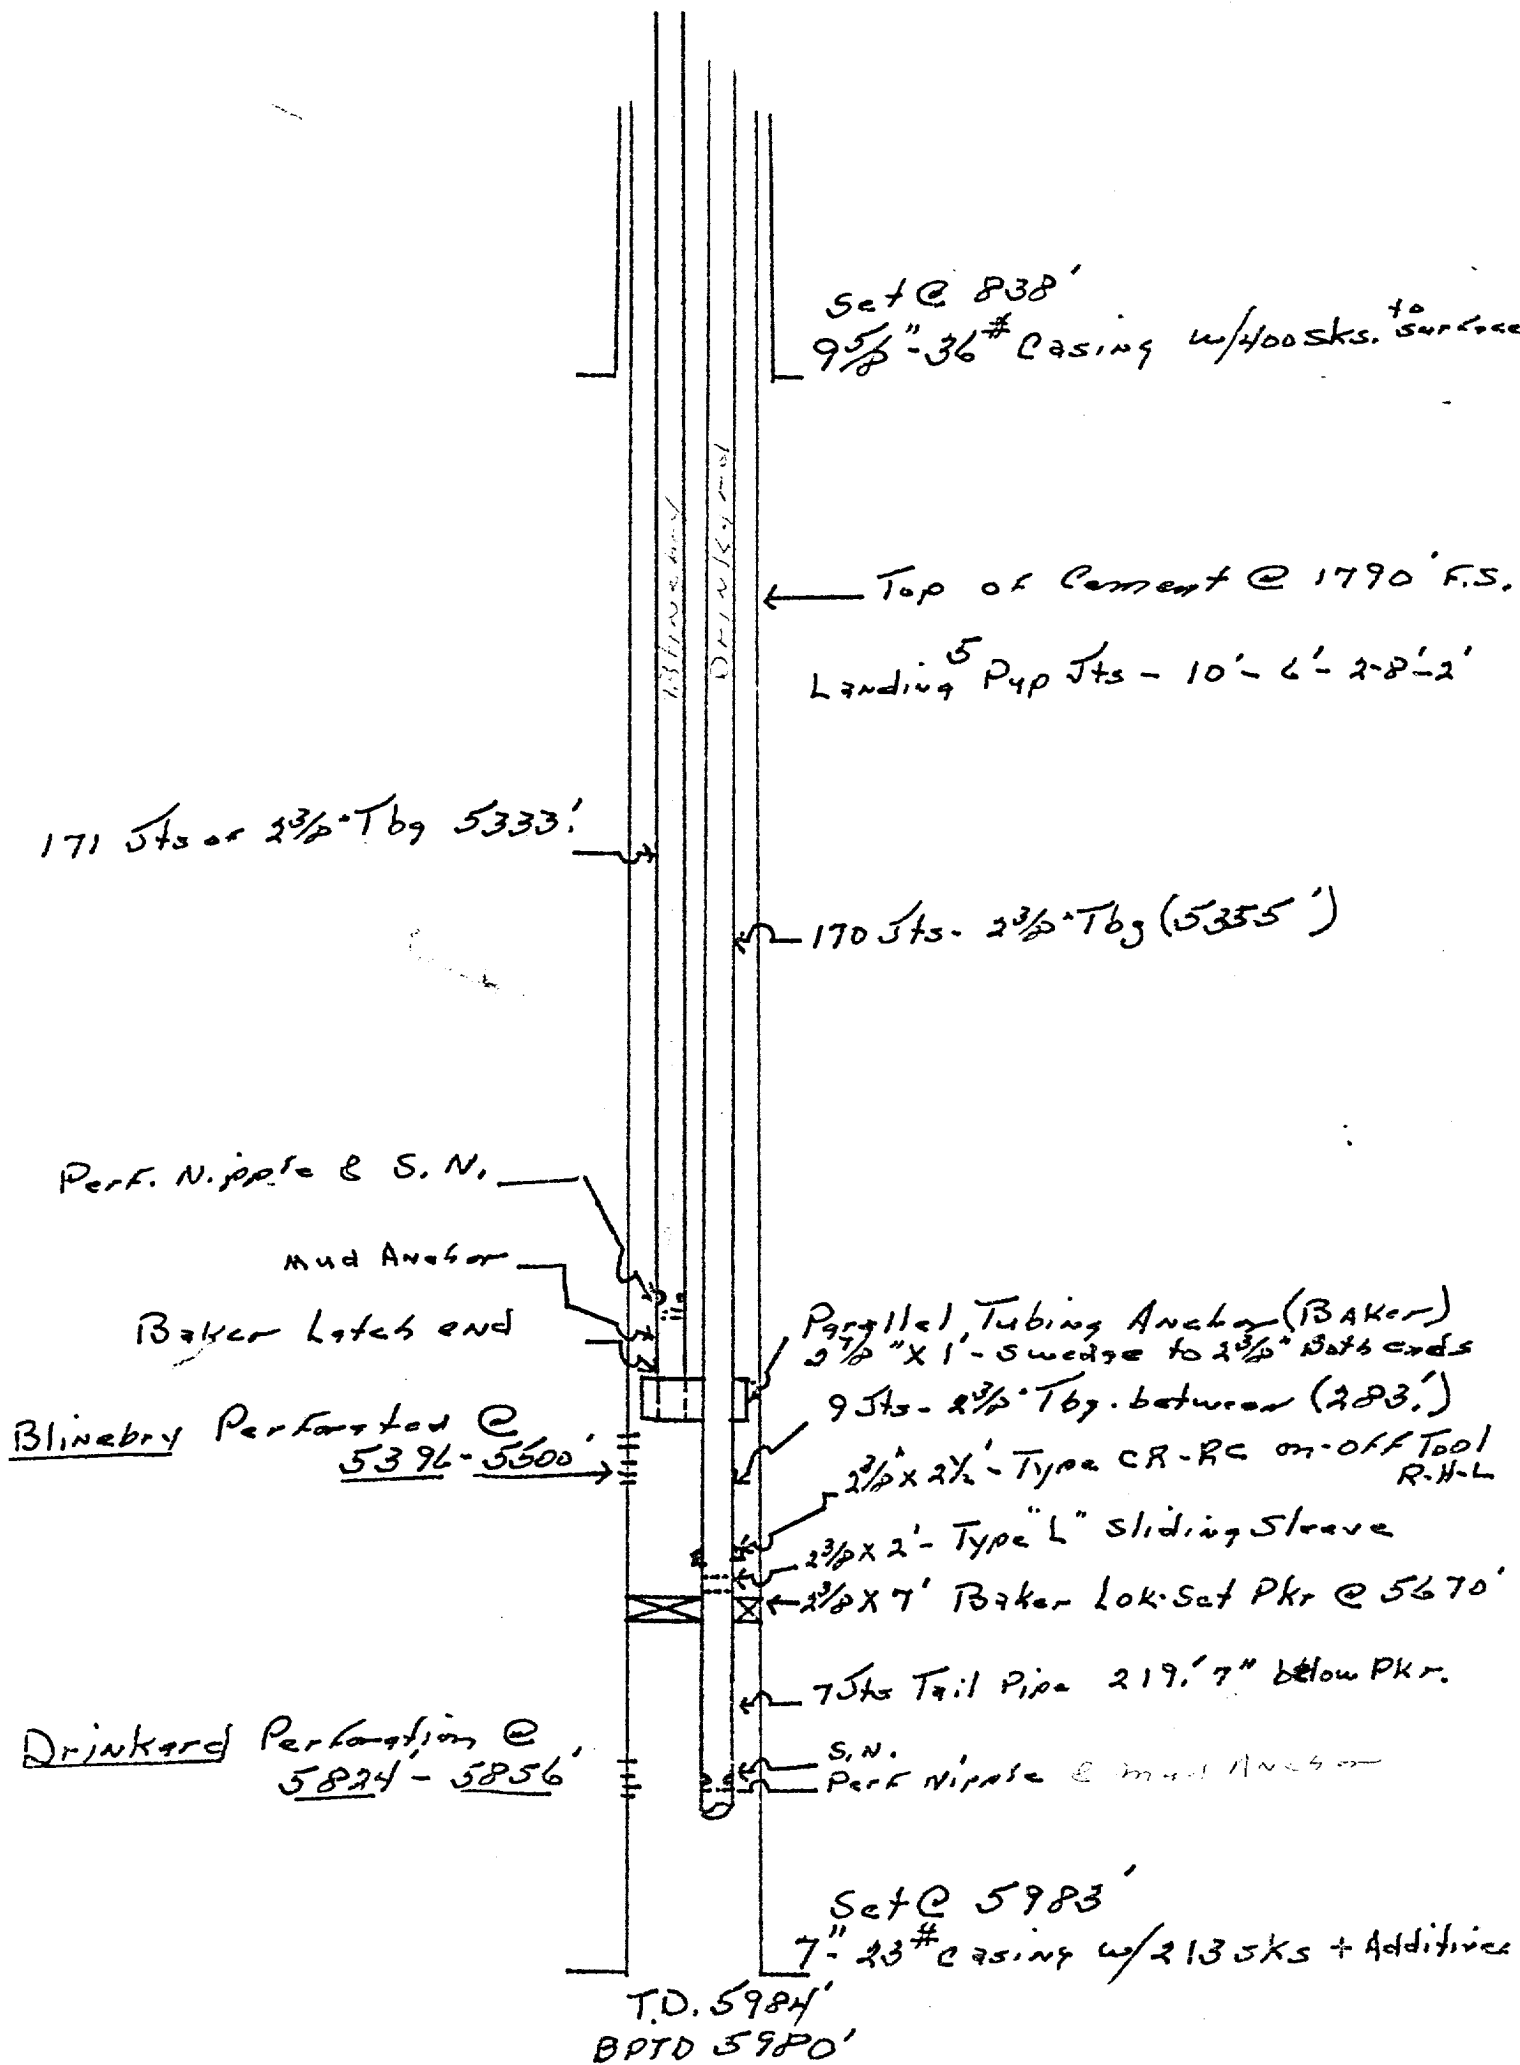

B. H. H. H.