


DIAGRAMMATIC SKETCH OF DUAL (TUBINGLESS) COMPLETION
TIDEWATER OIL COMPANY
A. B. COATES "C" WELL NO. 24
JUSTIS POOL

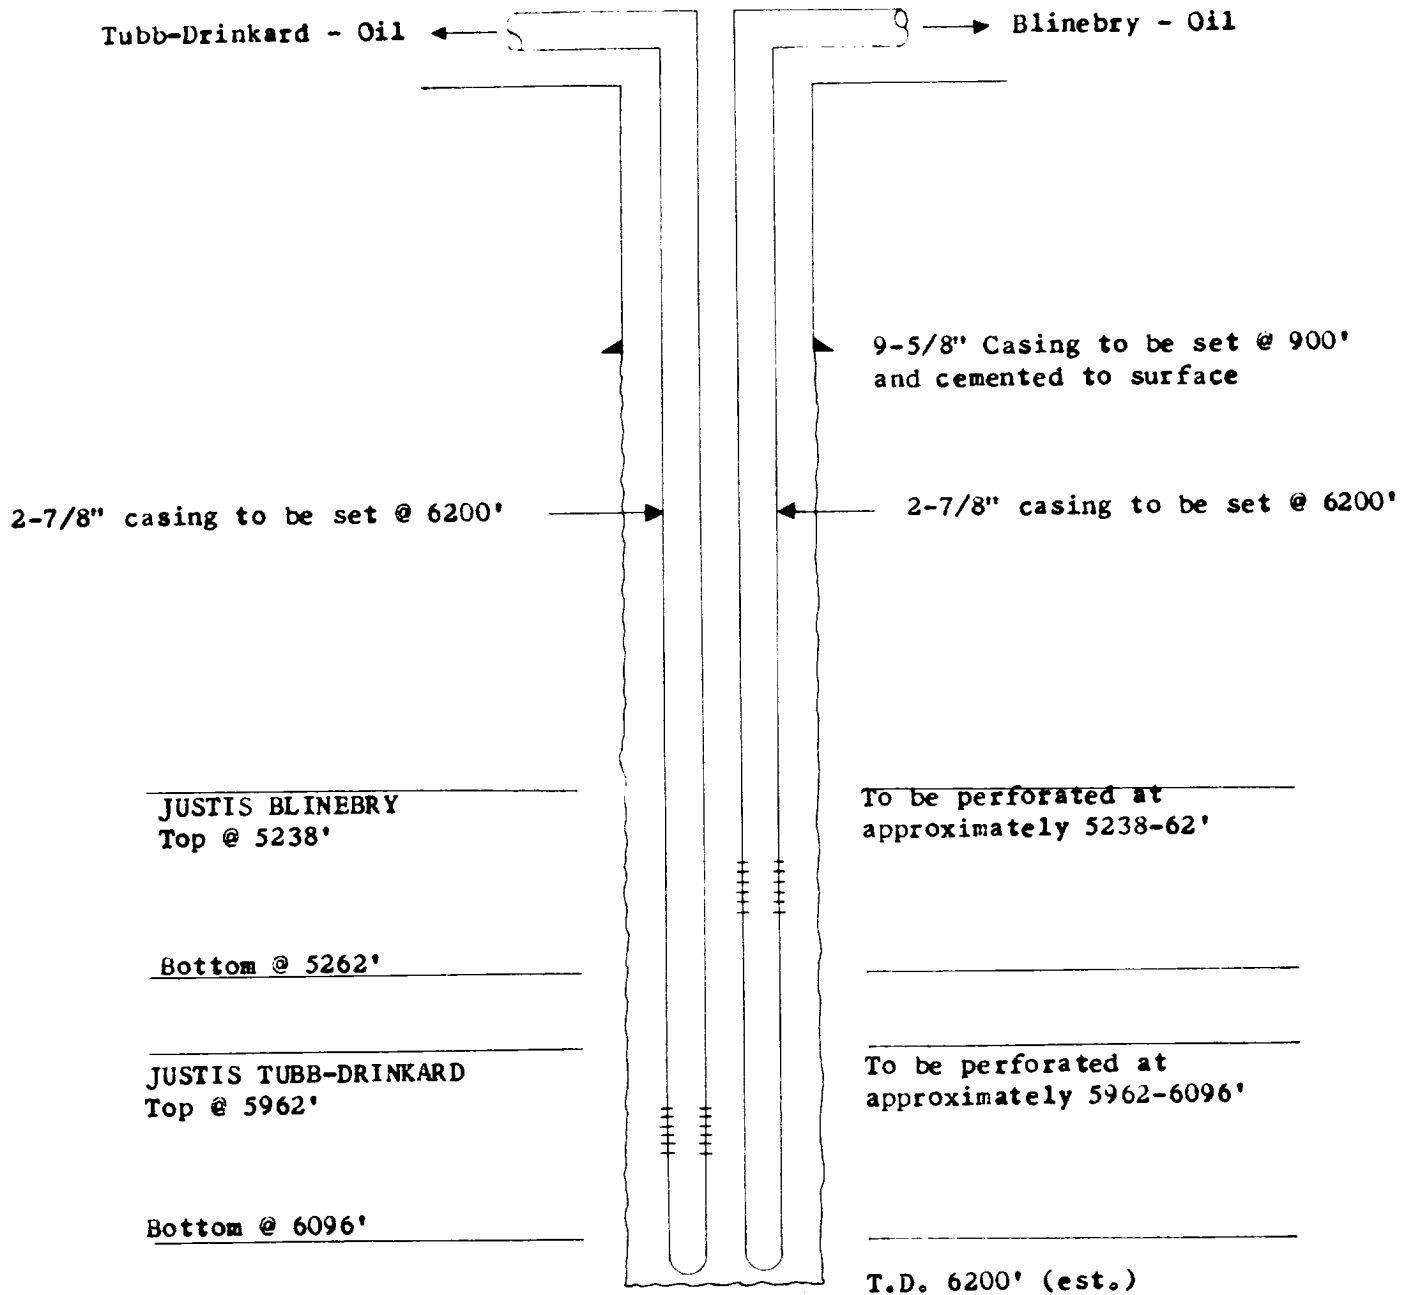

LOCATION: 1980' PNL, 990' FEL, Sec. 24, T25S, R37E, Lea County, New Mexico
FIELD: Justis Blinebry and Justis Tubb-Drinkard

NOTE: Cementing will be through both strings of 2-7/8" casing, with sufficient volume to tie back into the 9-5/8" surface casing.