


TIDEWATER OIL COMPANY

A. B. COATES "C" NO. 9
PARALLEL STRING, OIL/OIL
DUAL, PRESENTED IN COMPLIANCE
TO NMOCC ORDER NO. R-1396

— 2 $\frac{3}{8}$ " Tubing to Drinkard Section

— 2 $\frac{3}{8}$ " Tubing to Ellenburger Section

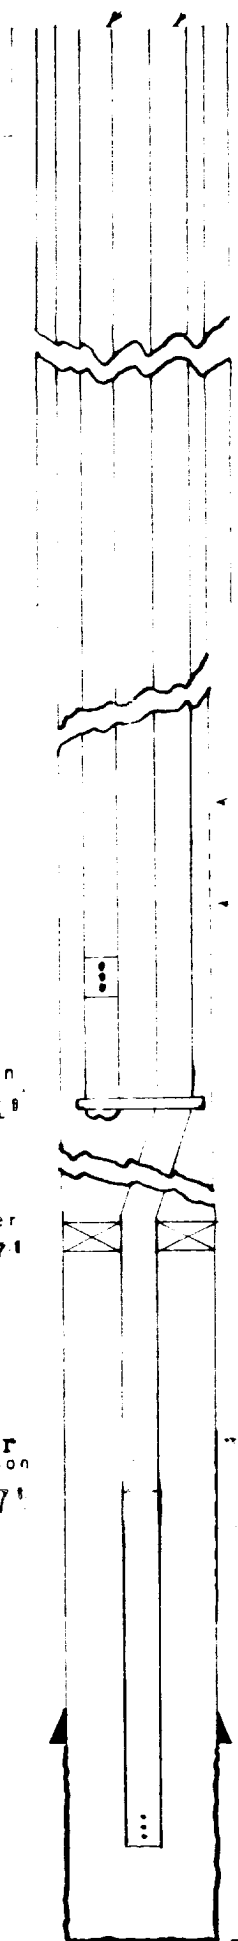

13 $\frac{3}{8}$ " Set at 536'
Cemented to Surface

9 $\frac{5}{8}$ " Set at 3363'
Cemented to Surface

Top of Perforations at 5910'

Drinkard

Bottom of Perforations at 5936'

Tubing for Drinkard Section Set in
Baker Parallel Tubing Anchor at 6001'

Baker Model "D" Production Packer
Set at 7697'

Tubing for Ellenburger
section
Set at 8037'

7" Set at 7950'
Cemented to 630'

T.D. 8075'