


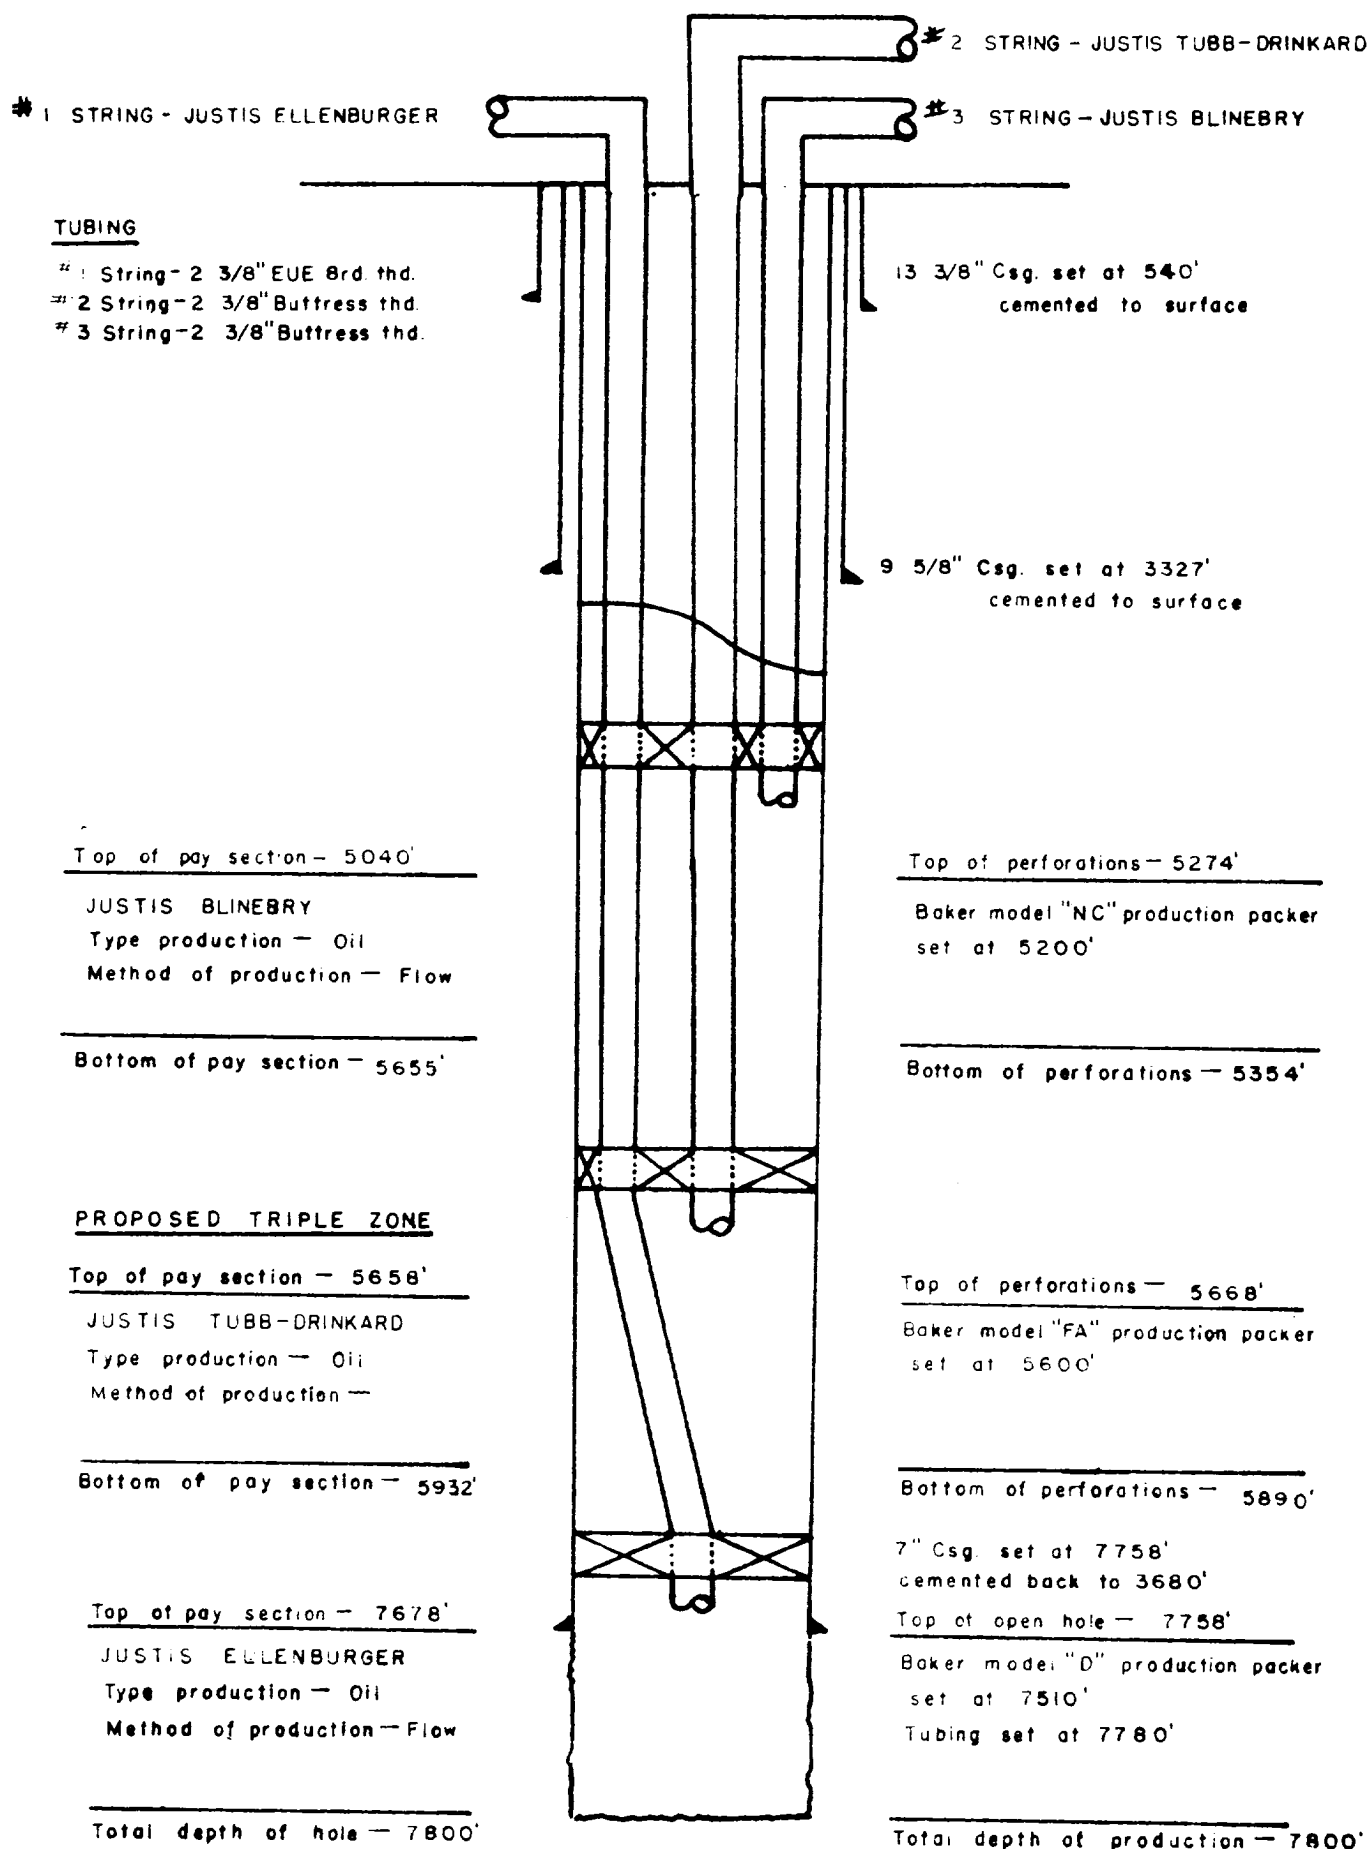

Company: TIDEWATER OIL

Field: JUSTIS BLINEBRY

JUSTIS TUBB-DRINKARD

JUSTIS ELLENBURGER

Location: 1980' FSL and 990' FEL Section 24, Township 25S, Range 35E N.M.P.M.

Dual Completion Permit: Order No. DC-725

Lease: A.B. COATES "C"

(Present Completion)

(Proposed Completion)

(Present Completion)

Well No: 18

County: LEA