


TIDEWATER OIL COMPANY

A. B. COATES "C" NO. 19
PARALLEL STRING, OIL/OIL
DUAL, PRESENTED IN COMPLIANCE
TO NMOCC ORDER NO.

— 2 $\frac{3}{8}$ " Tubing to McKee Section

— 2 $\frac{3}{8}$ " Tubing to Ellenburger Section

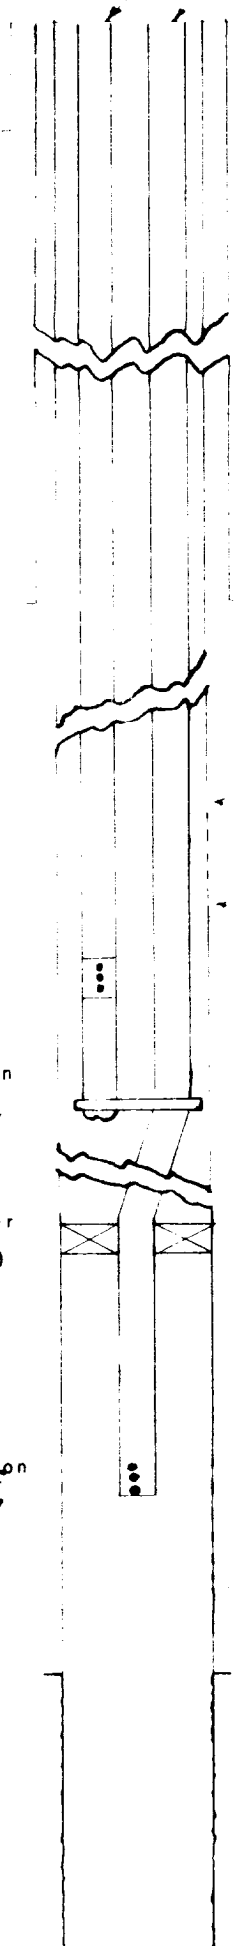

13 $\frac{3}{8}$ " Set at 540
Cemented to Surface

9 $\frac{5}{8}$ " Set at 3326
Cemented to Surface

Top of Perforations at 7326

Bottom of Perforations at 7375

Tubing for McKee Section Set in
Baker Parallel Tubing Anchor at 7464

Baker Model "D" Production Packer
Set at 7660

Tubing for Ellenburger Section
Set at 7907

7" Set at 7847
Cemented to 3000

T.D. 7940