


WES : T1 NATURAL GAS COMI
WIMBERLY NO. 5
 24-25S-37E

LEA COUNTY, NEW MEXICO

OIL-OIL DUAL RECOMPLETION SHOWING
 SINGLE PACKER, FULL OPENING PARALLEL STRING HOOKUP

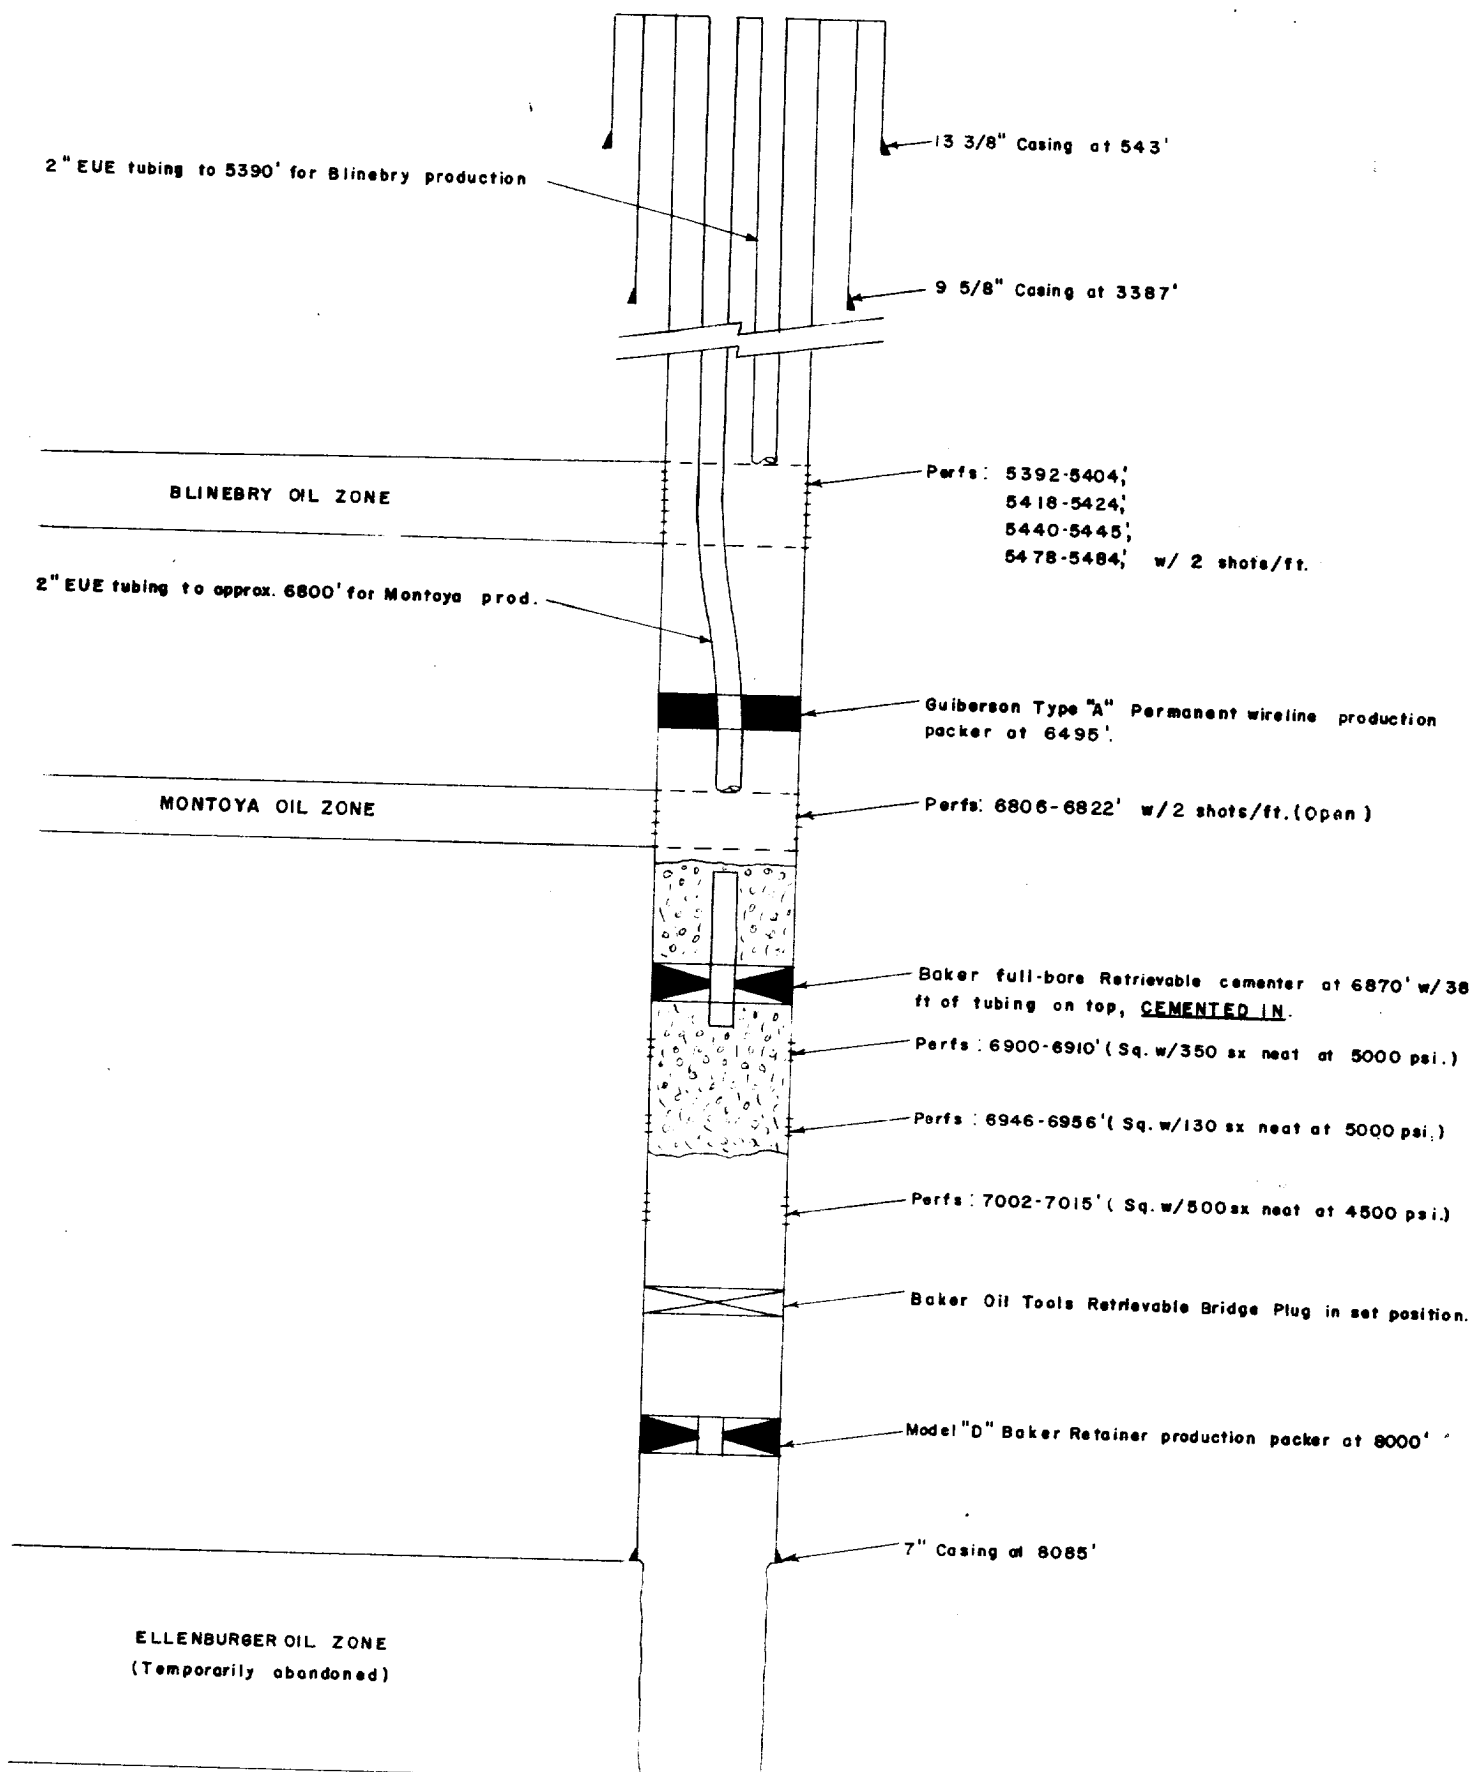

WESTERN NATURAL GAS CO

S. WIMBERLY

SEC. 24-25S-37E

LEA COUNTY, N.M.

