


WESTERN NATURAL GAS COMPANY WIMBERLY NO. 6

24-25S-37E

LEA COUNTY, NEW MEXICO

OIL-OIL DUAL RECOMPLETION SHOWING
SINGLE PACKER, FULL OPENING PARALLEL STRING HOOKUP

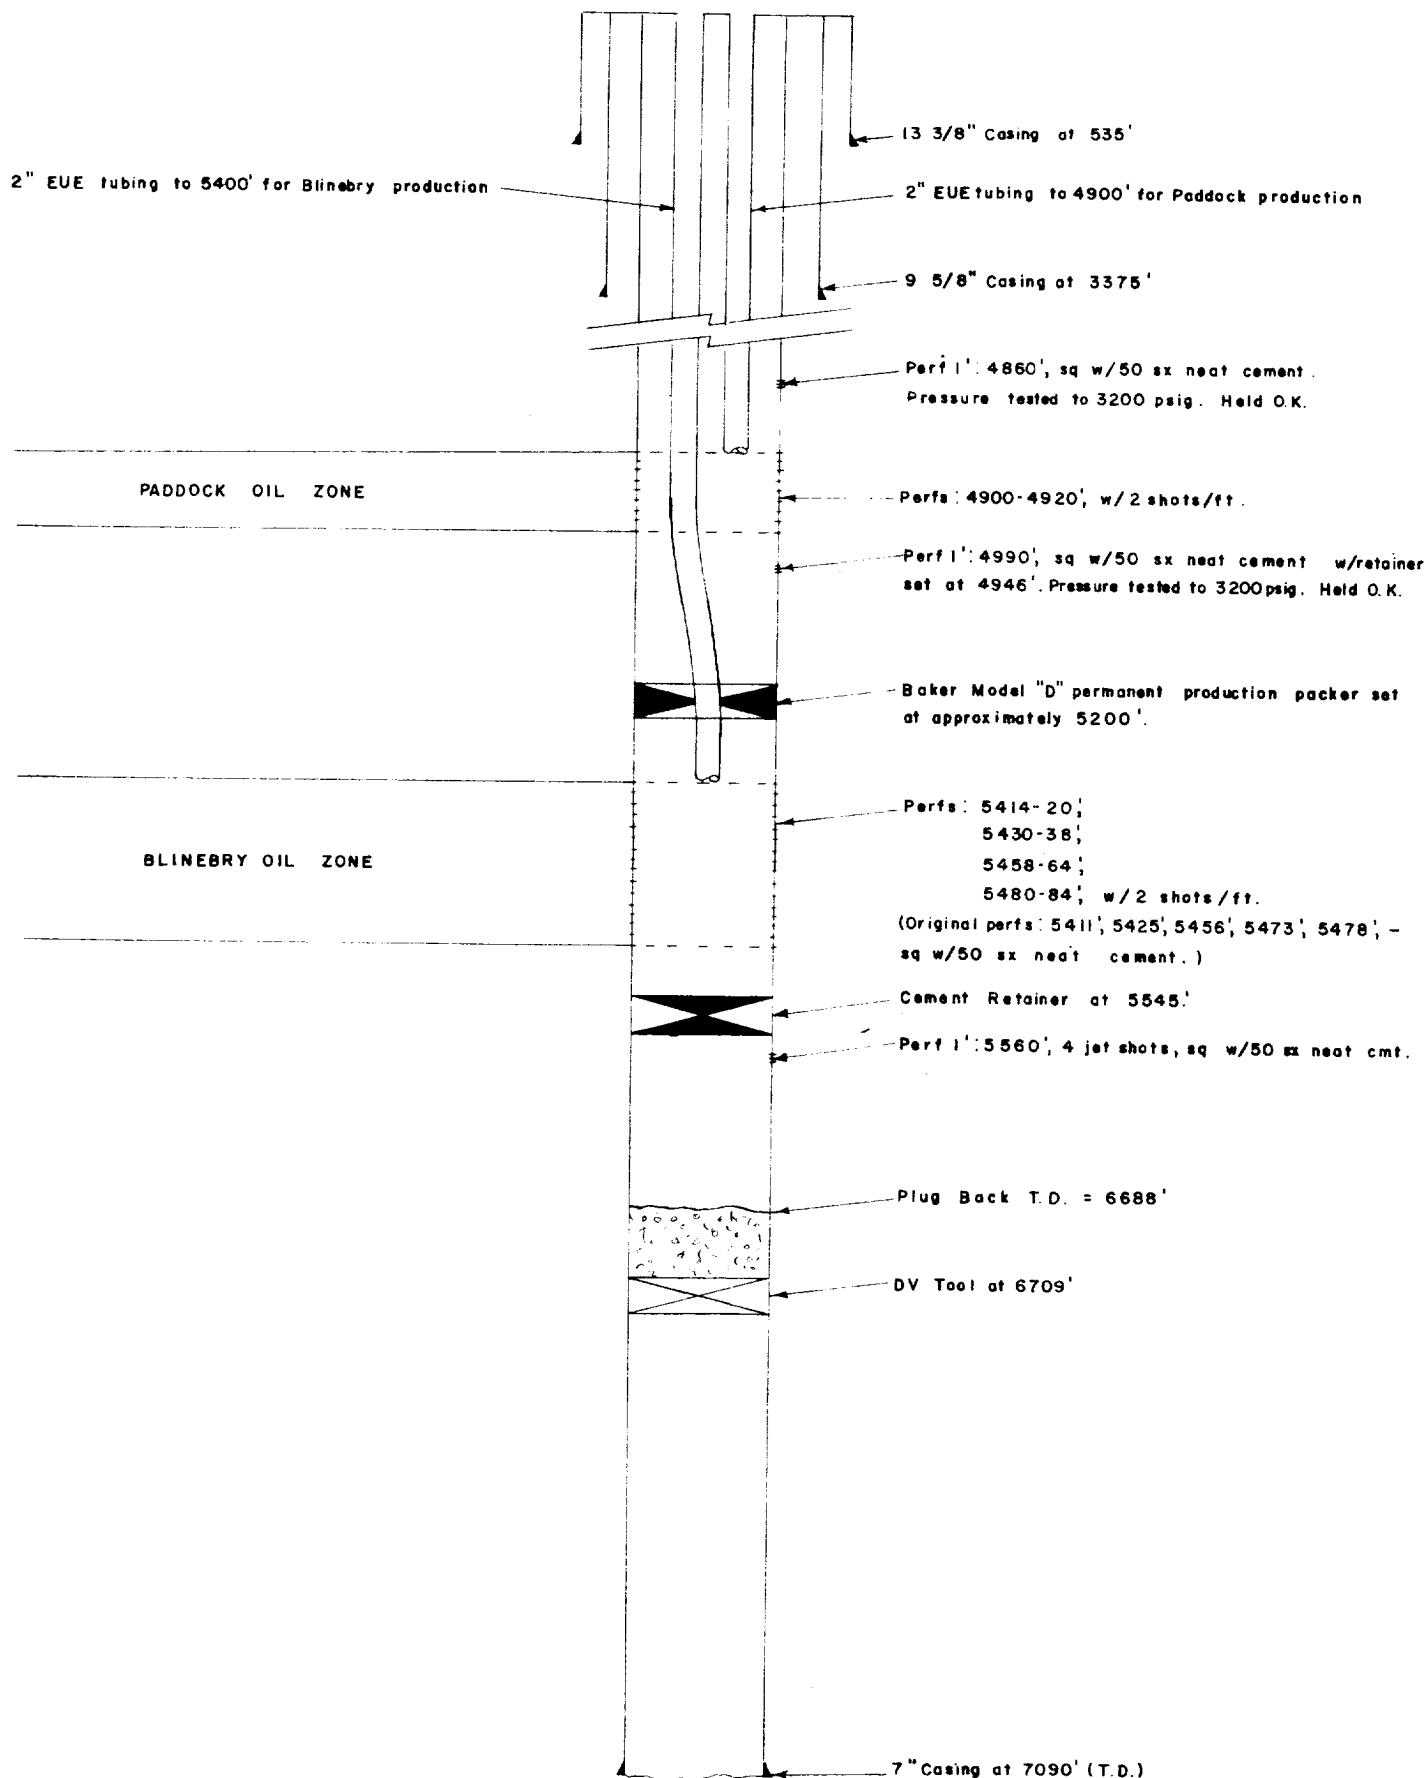

WESTERN NATURAL GAS COMPANY
WIMBERLY LEASE

SEC. 24 - 25 S - 37 E
LEA COUNTY, NEW MEXICO

