


SKETCH OF DUAL COMPLETION INSTALLATION

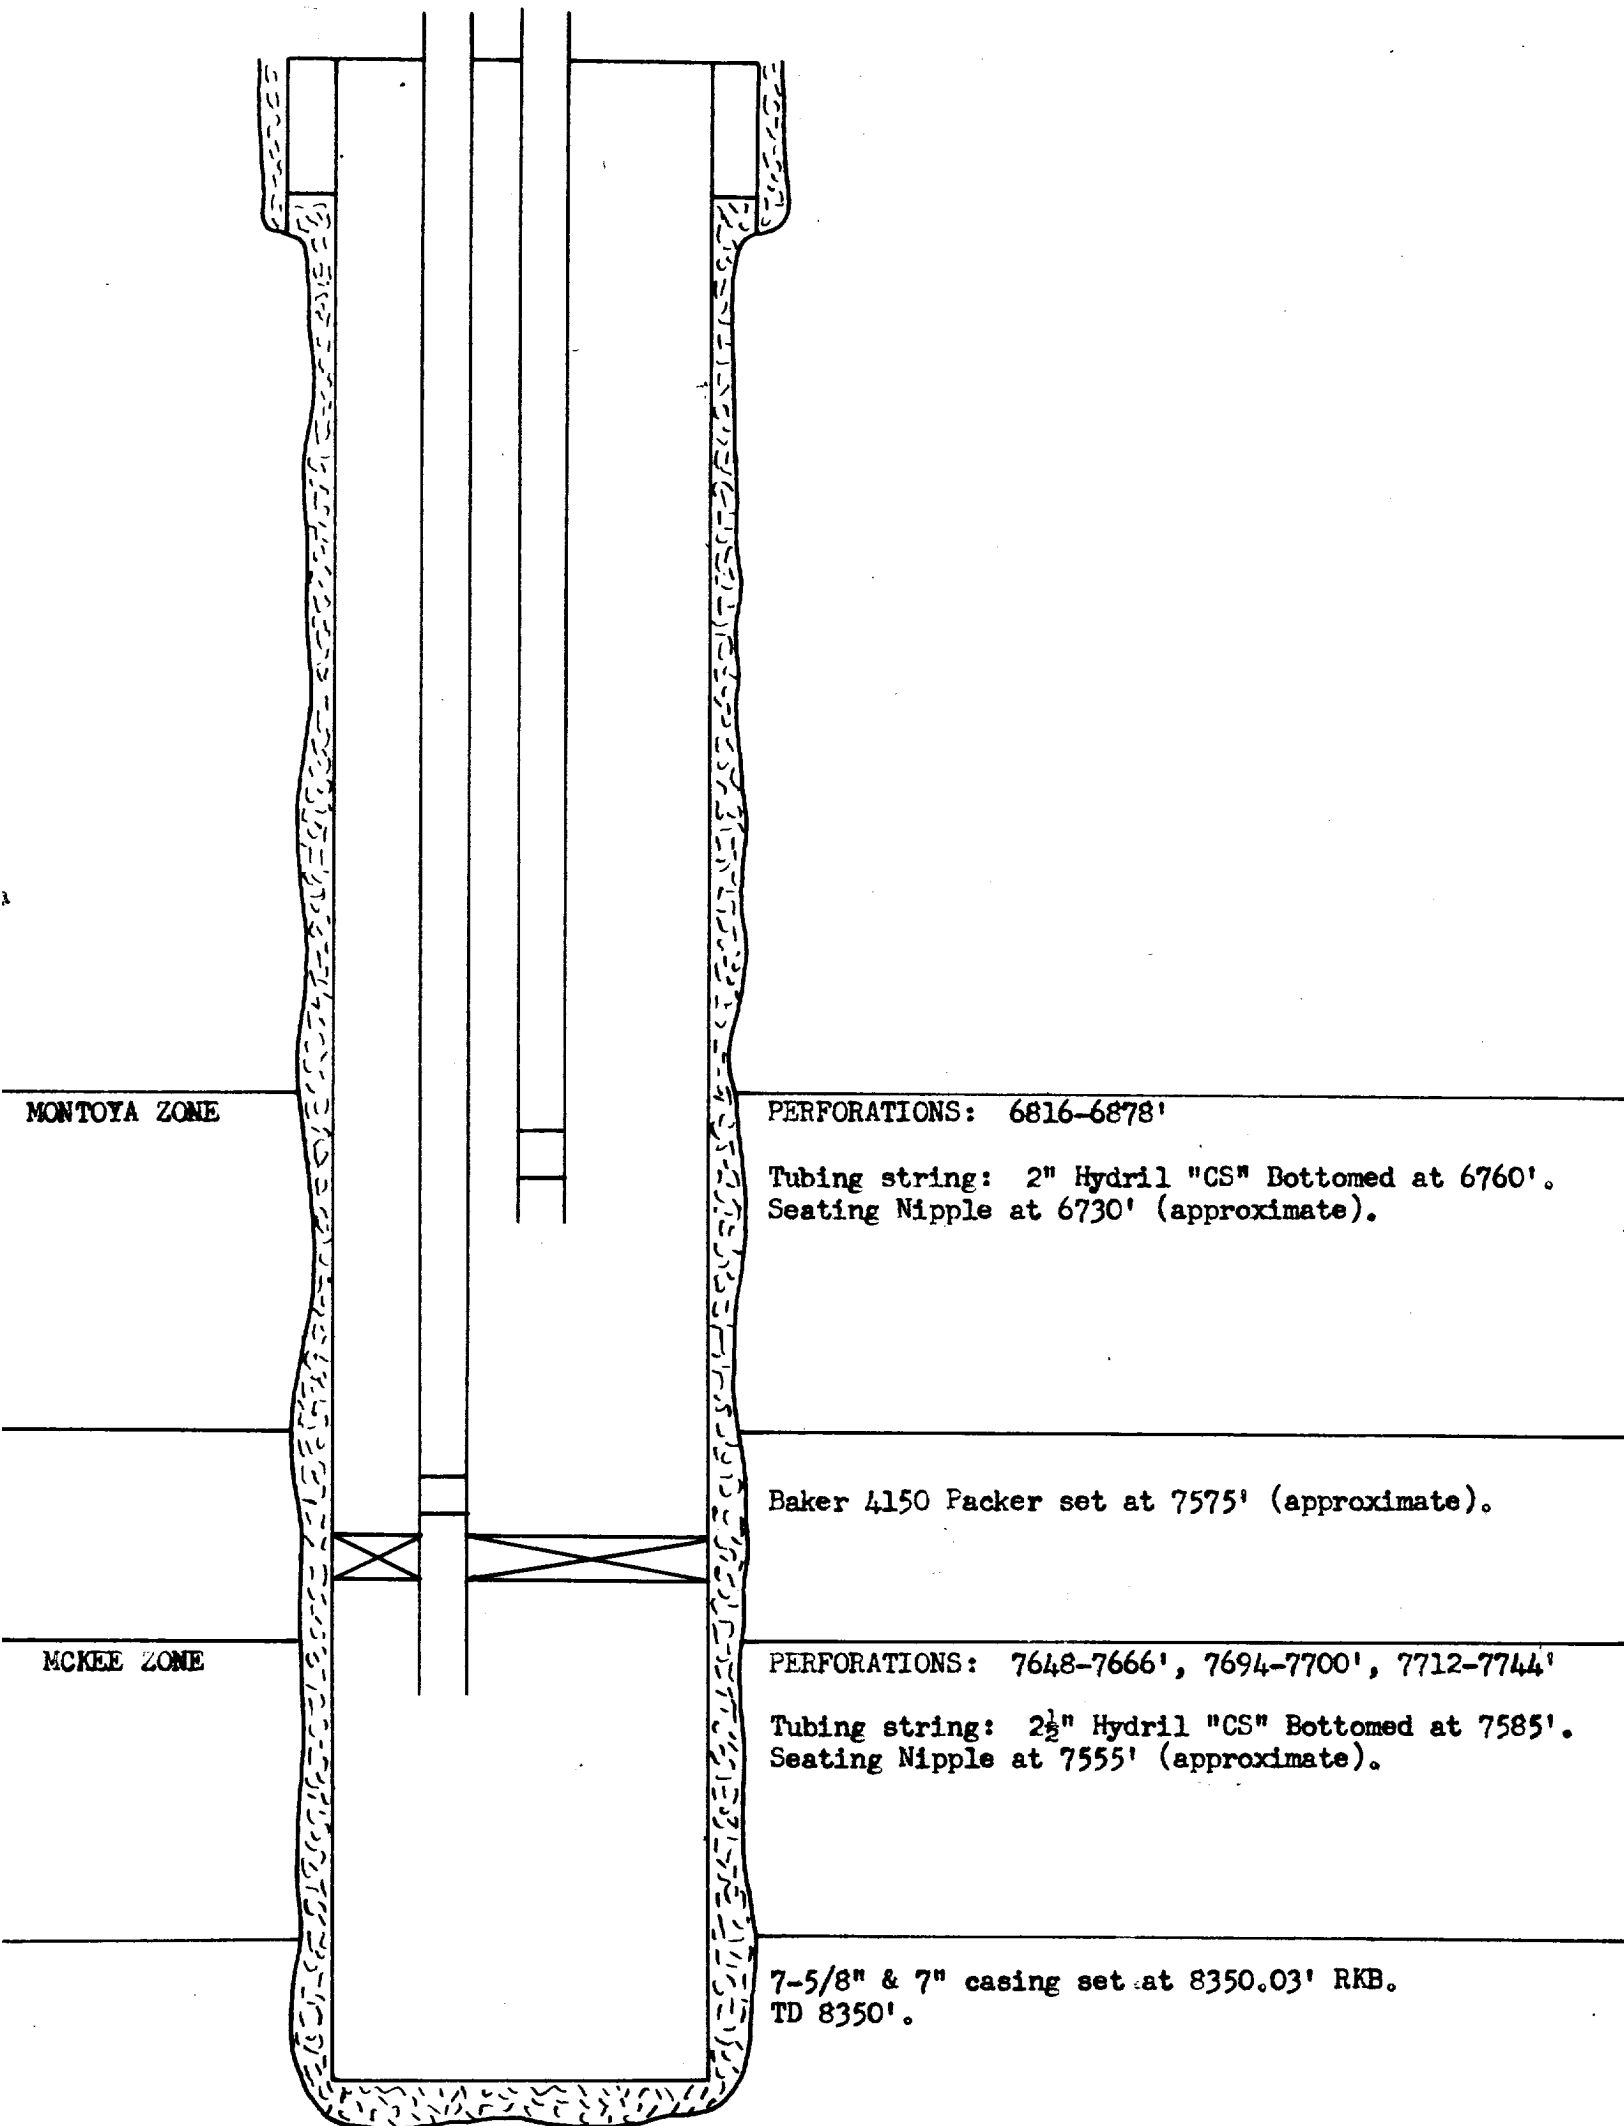

THE ATLANTIC REFINING COMPANY
STATE "Y" NO. 3 WELL
JUSTIS MONTOYA AND JUSTIS MCKEE POOLS