


SKETCH OF PROPOSED DUAL COMPLETION INSTALLATION

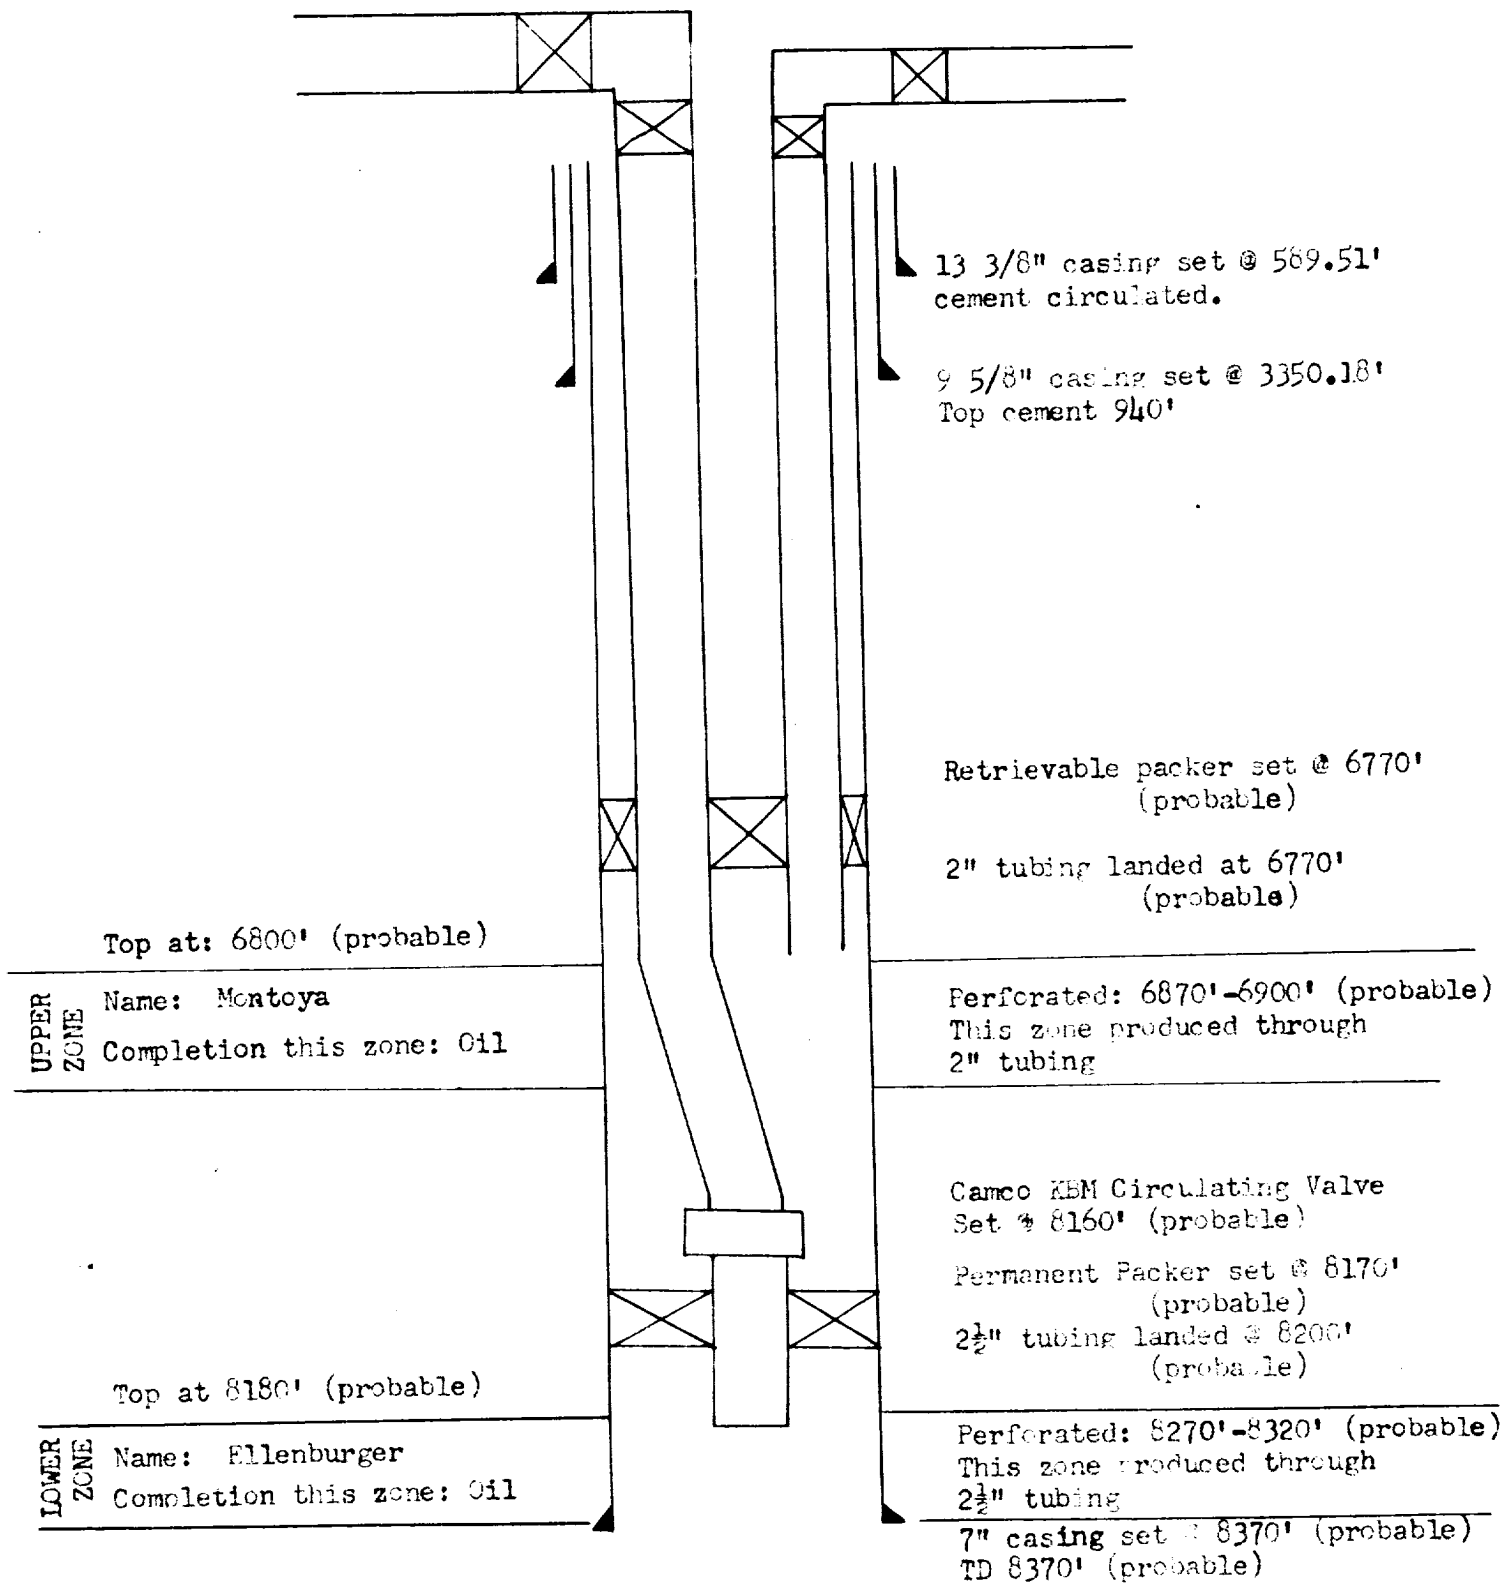

COMPANY: THE ATLANTIC REFINING COMPANY
LEASE : Atlantic State "Y" WELL NO. 3
FIELD : Justis Montoya & Justis Ellenburger
DATE : December 1, 1958

