


SKETCH OF PROPOSED DUAL COMPLETION INSTALLATION

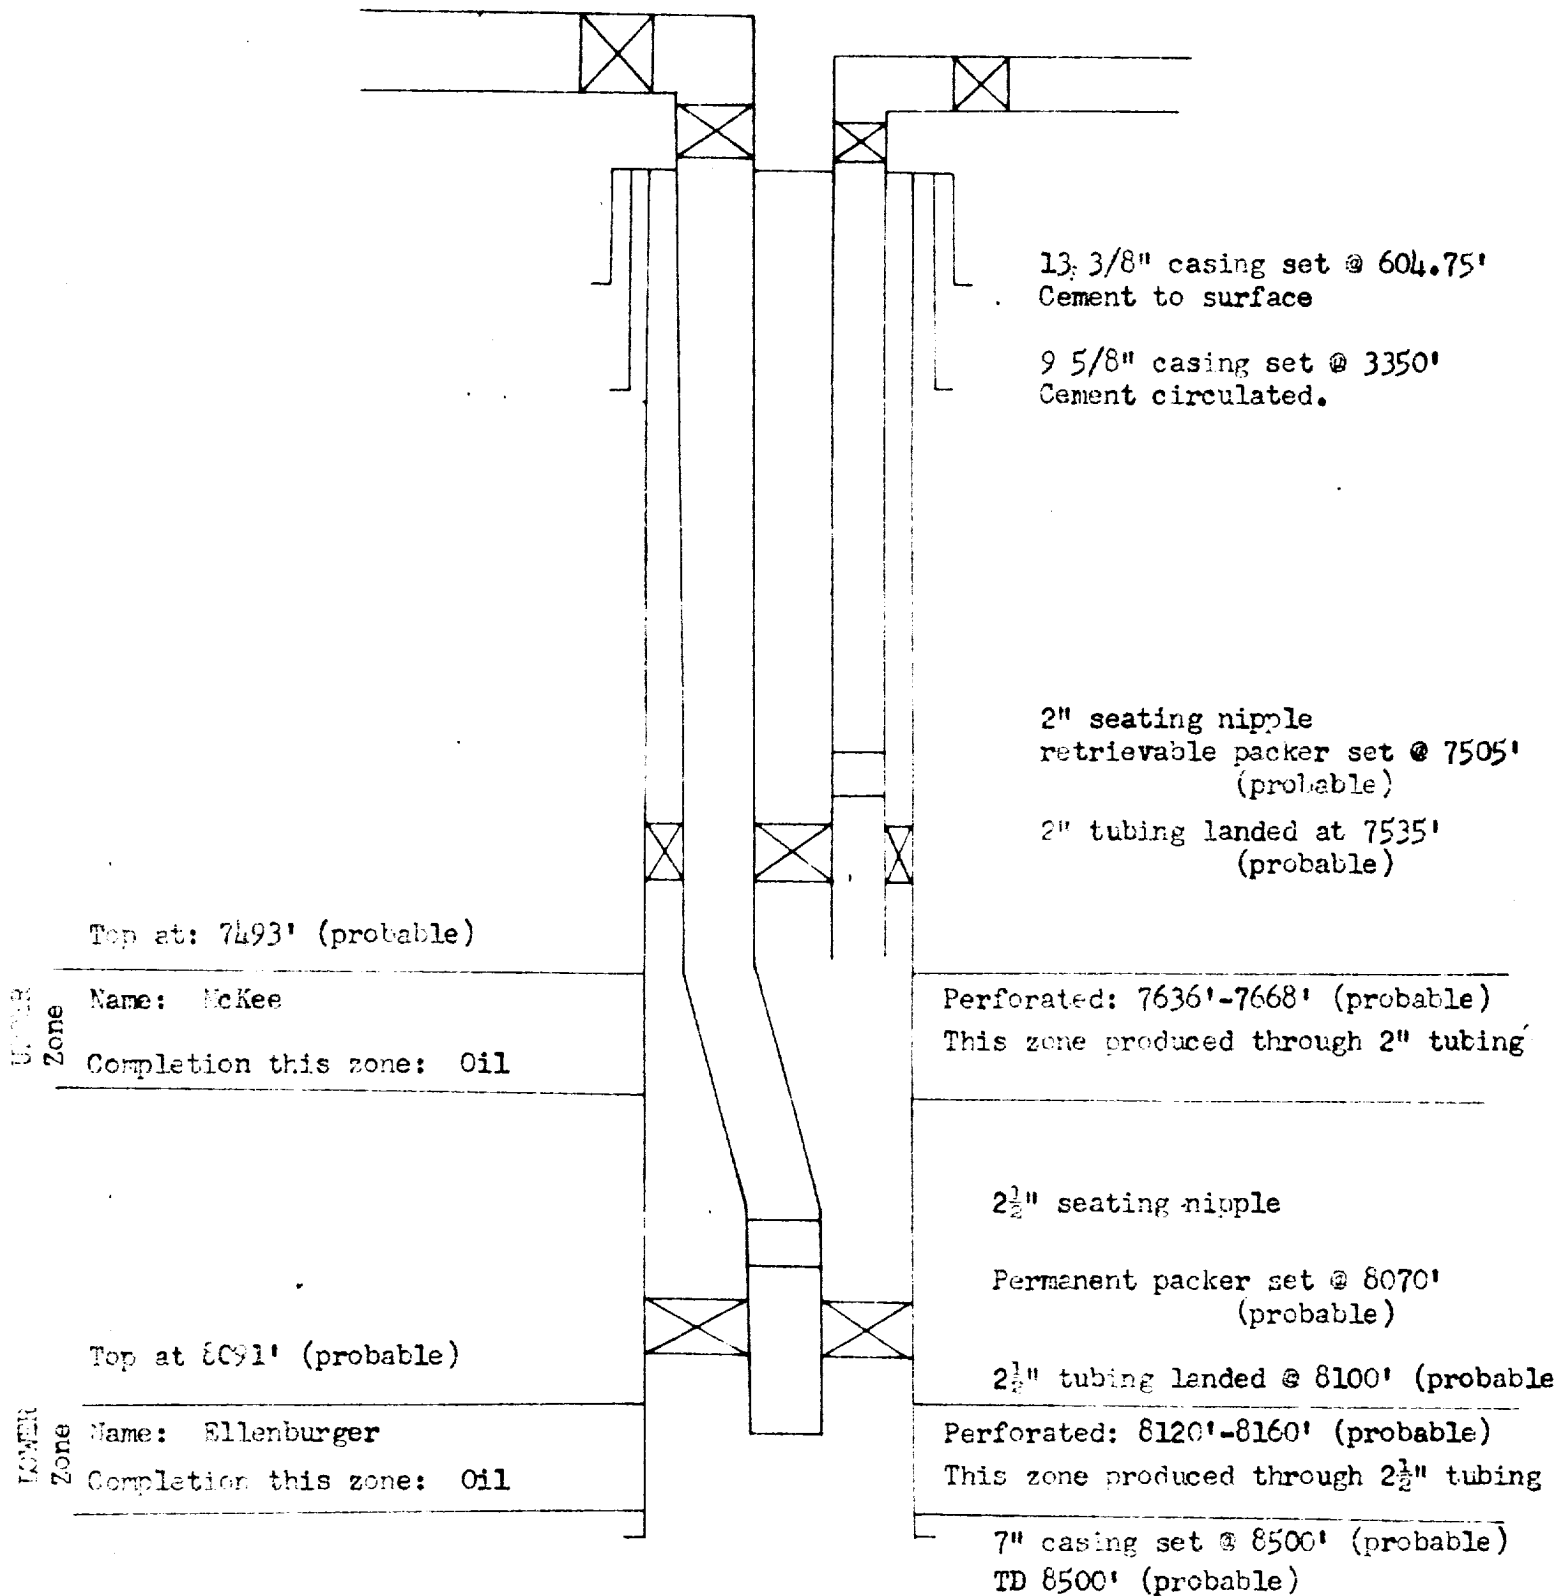

COMPANY: THE ATLANTIC REFINING COMPANY
 LEASE : Atlantic State "Y" No. 4
 FIELD : Justis (Ellenburger) and Justis (McKee)
 DATE : February 18, 1959

REVISED

