


SKETCH OF DUAL COMPLETION INSTALLATION

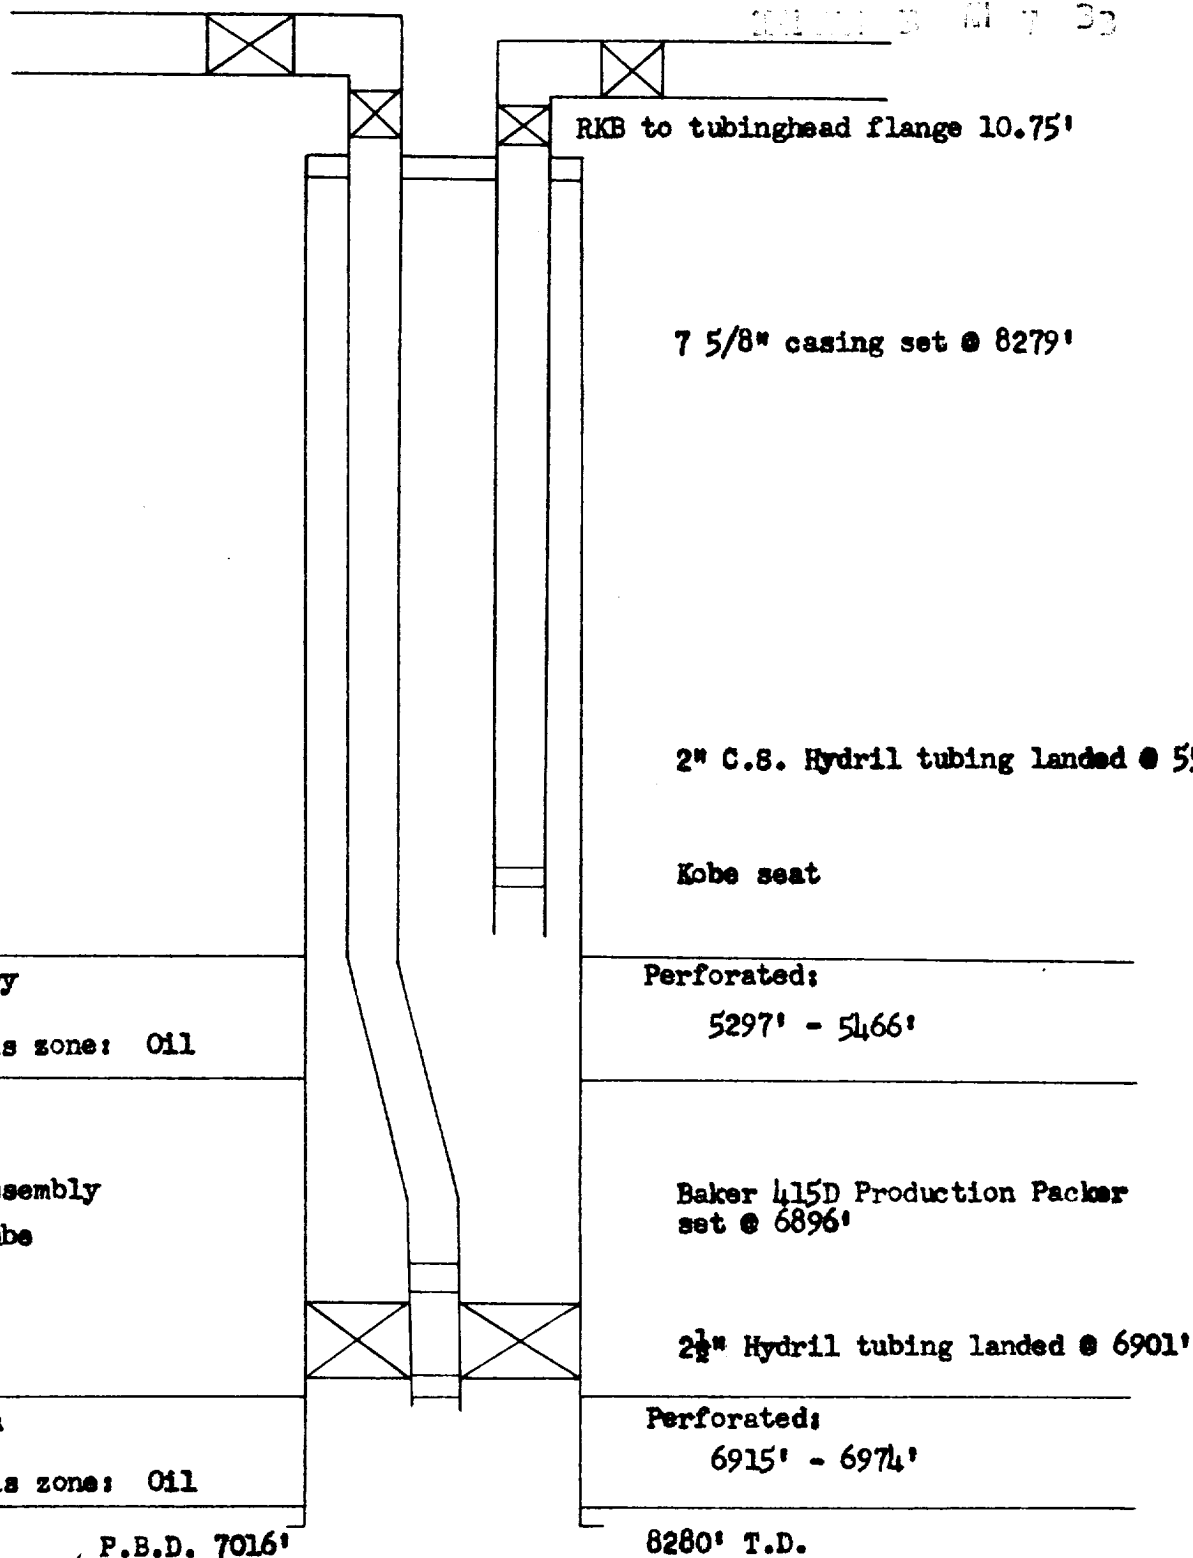

*see schematic
dated Nov. 22, '60
for additional information*

Company: The Atlantic Refining Company
Lease: State Y #6
Field: Justis (Blinebry) and Justis (Montoya)
Date: 12-15-60