


# DIAGRAMMATIC SKETCH OF DUAL COMPLETION

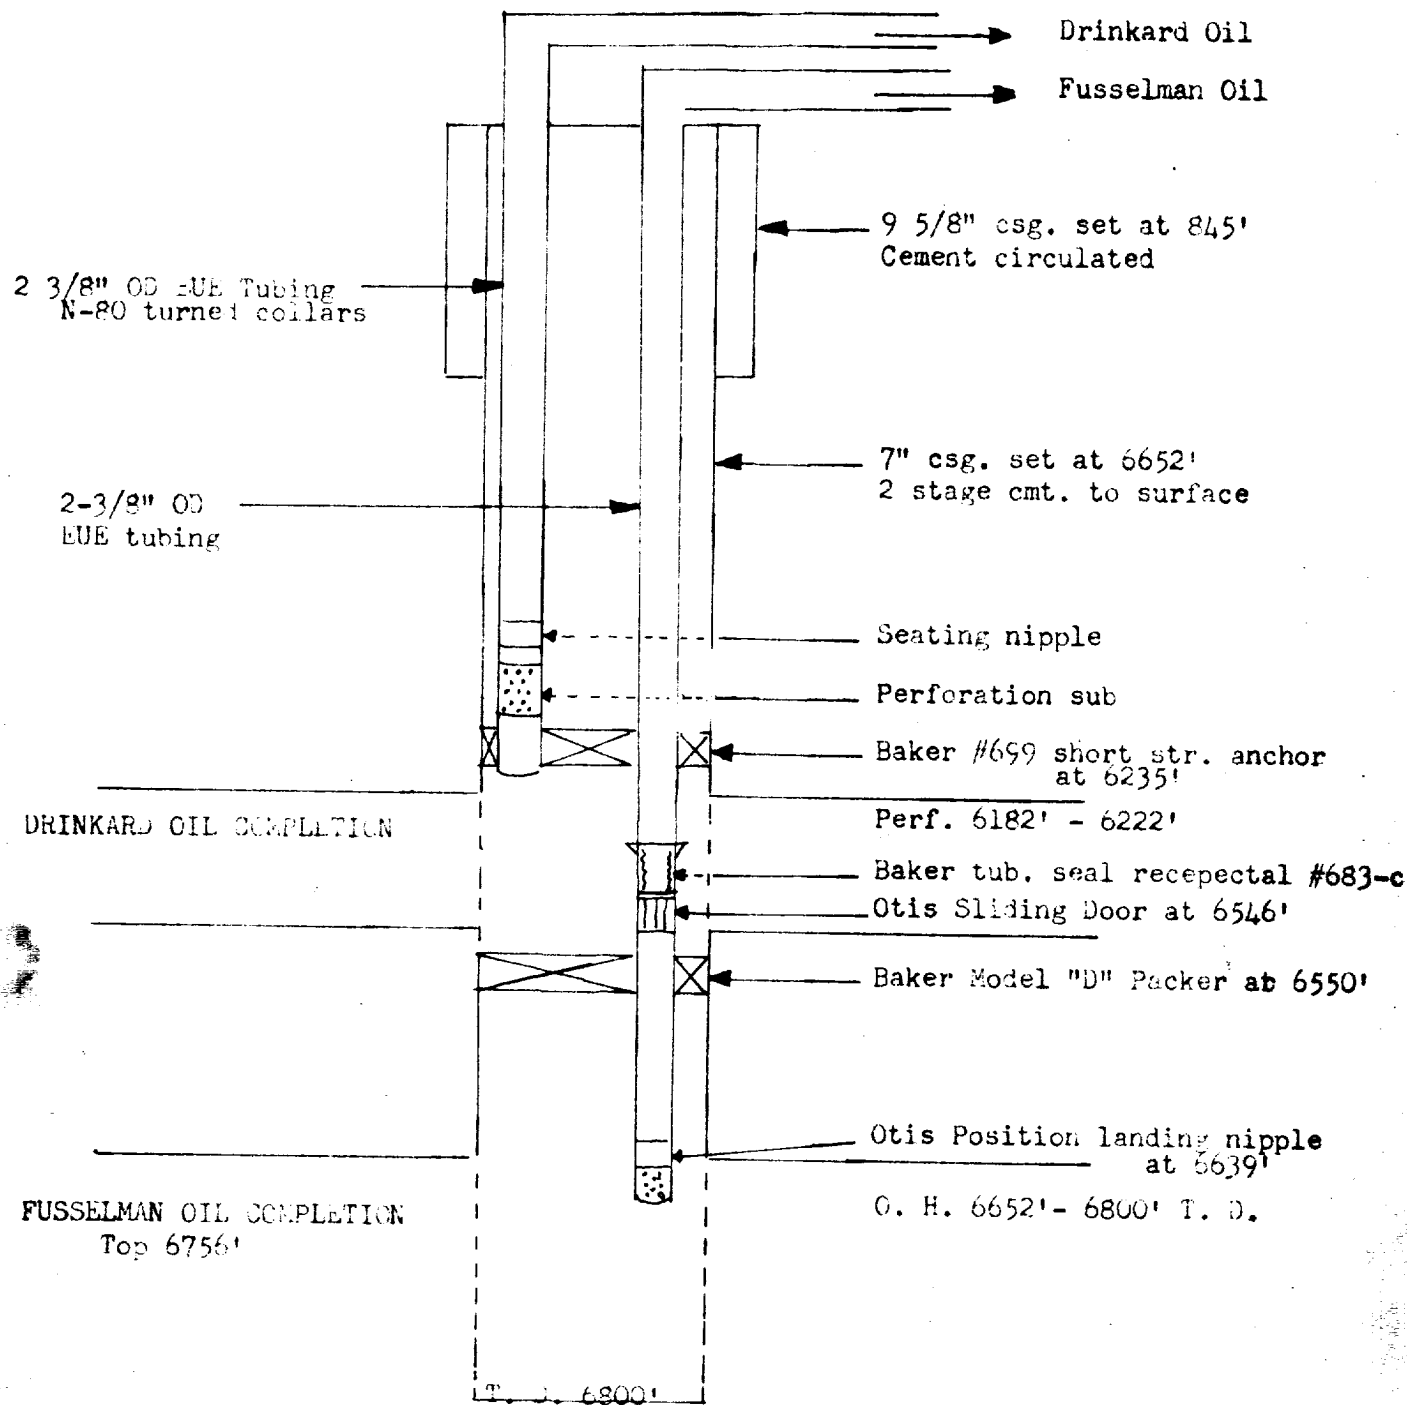

COMPANY: Westates Petroleum Company (Formerly Hamilton Dome Oil Co., Ltd.)  
 LEASE AND WELL: Carlson B 25 No. 3  
 LOCATION: 1650' FEL, 990' FSL, Sec. 25, 25S., 37E., Lea County, N. M.  
 FIELD: Justis  
 DATE: Dec. 31, 1959