


# PROPOSED WELLBORE DIAC 4M

OPERATOR	Rice Engineering Corporation as agent for American Exploration Company		DATE	June 28, 1988	
LEASE	Henry	WELL No	2	LOCATION	330' FSL & 1650' FWL

Section 26, T25S, R37E, Lea County

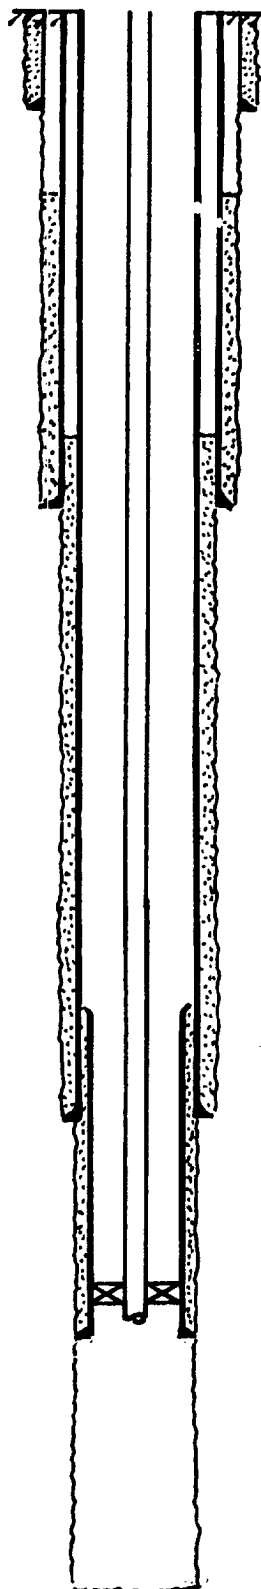

12½" 40# casing @ 132'

TOC approx. @ 273' (calc.)

TOC approx. @ 793' (calc.)

8-5/8" 32# casing @ 1218'

Top of liner to be approx. @ 3200'

7" 22# casing @ 3213'

5½" BAKER lok-set packer with tailpipe approx. @ 3450'

5½" 15.5# casing liner to be set approx. @ 3500'

TD to be approx. @ 5000'

RECEIVED

JUN 29 1988

DEPT  
HOBBS OFFICE