

WELL

FIELD

DATE

PRESENT COMPLETION



SUGGESTED COMPLETION


PERMANENT WELL BORE DATA

no record elev.

9-5/8", 32# CS @ 240'
cmt w/ 250 SX

TOC @ 2090' (survey)

5-1/2", 15.5# cs @ 3051'
cm + w/ 350 sx

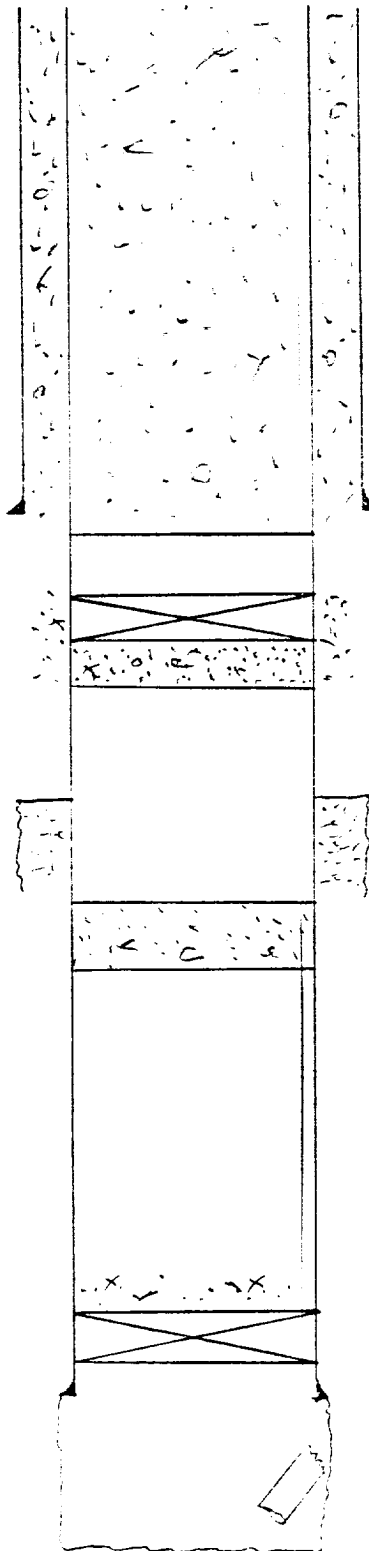

FD 302a

DATA ON THIS COMPLETION

Cmt inside + outside
5 1/2 csg 437' to surface

Csa leak 375-437

Cont ret @ 895

100' cont plug 895-995

Perf holes @ 995

Attempt to sqz.

100' cmt plug
2430-2330

CIRP @ 3020 w/ 5 sxs
cmt on top.

2 jts tbg lost in
bottom of hole - '47

RECEIVED
JUN 15 1984
D.C.D.
HOBBS OFFICE