

WELL COMPLETION SKETCHES SUN-5036-4-A

WELL

Gregory A #2

FIELD

Langlie-Mattix

DATE

10-17-83



PRESENT COMPLETION



SUGGESTED COMPLETION


PERMANENT WELL BORE DATA

no record elev.

9-5/8" 32# CS @ 240'
cmt w/ 250 SX

TOC @ 2090' (survey)

5-1/2" 15.5# CS @ 3051'
cmt w/ 350 SX

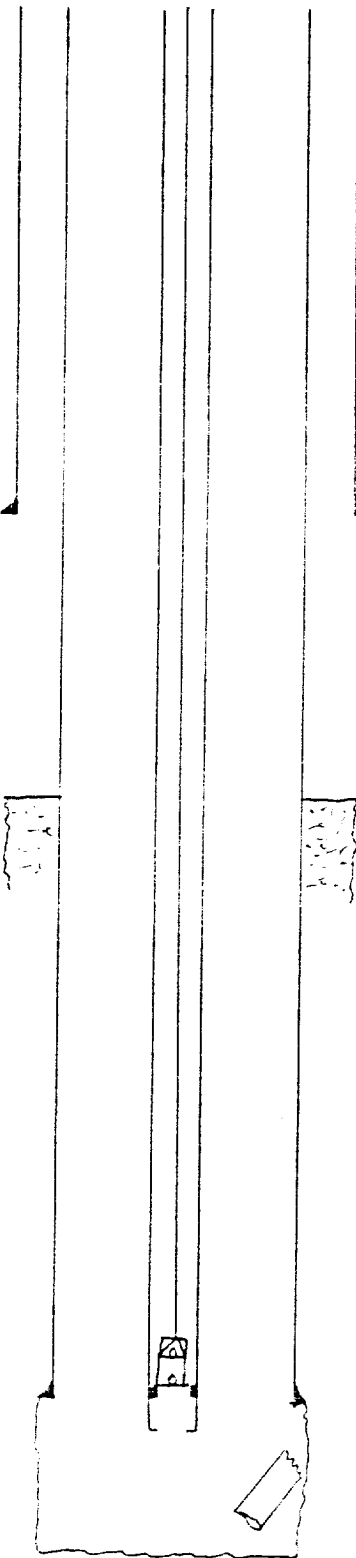

TD 3174'

DATA ON THIS COMPLETION

2-3/8" tbg in hole
3/4" rods and pump
in hole

2 jts tbg lost in
bottom of hole - '47

RECEIVED

JUN 15 1984

O.C.D.
HOBBBS OFFICE